


SECTION B-B  
SCALE 1:25

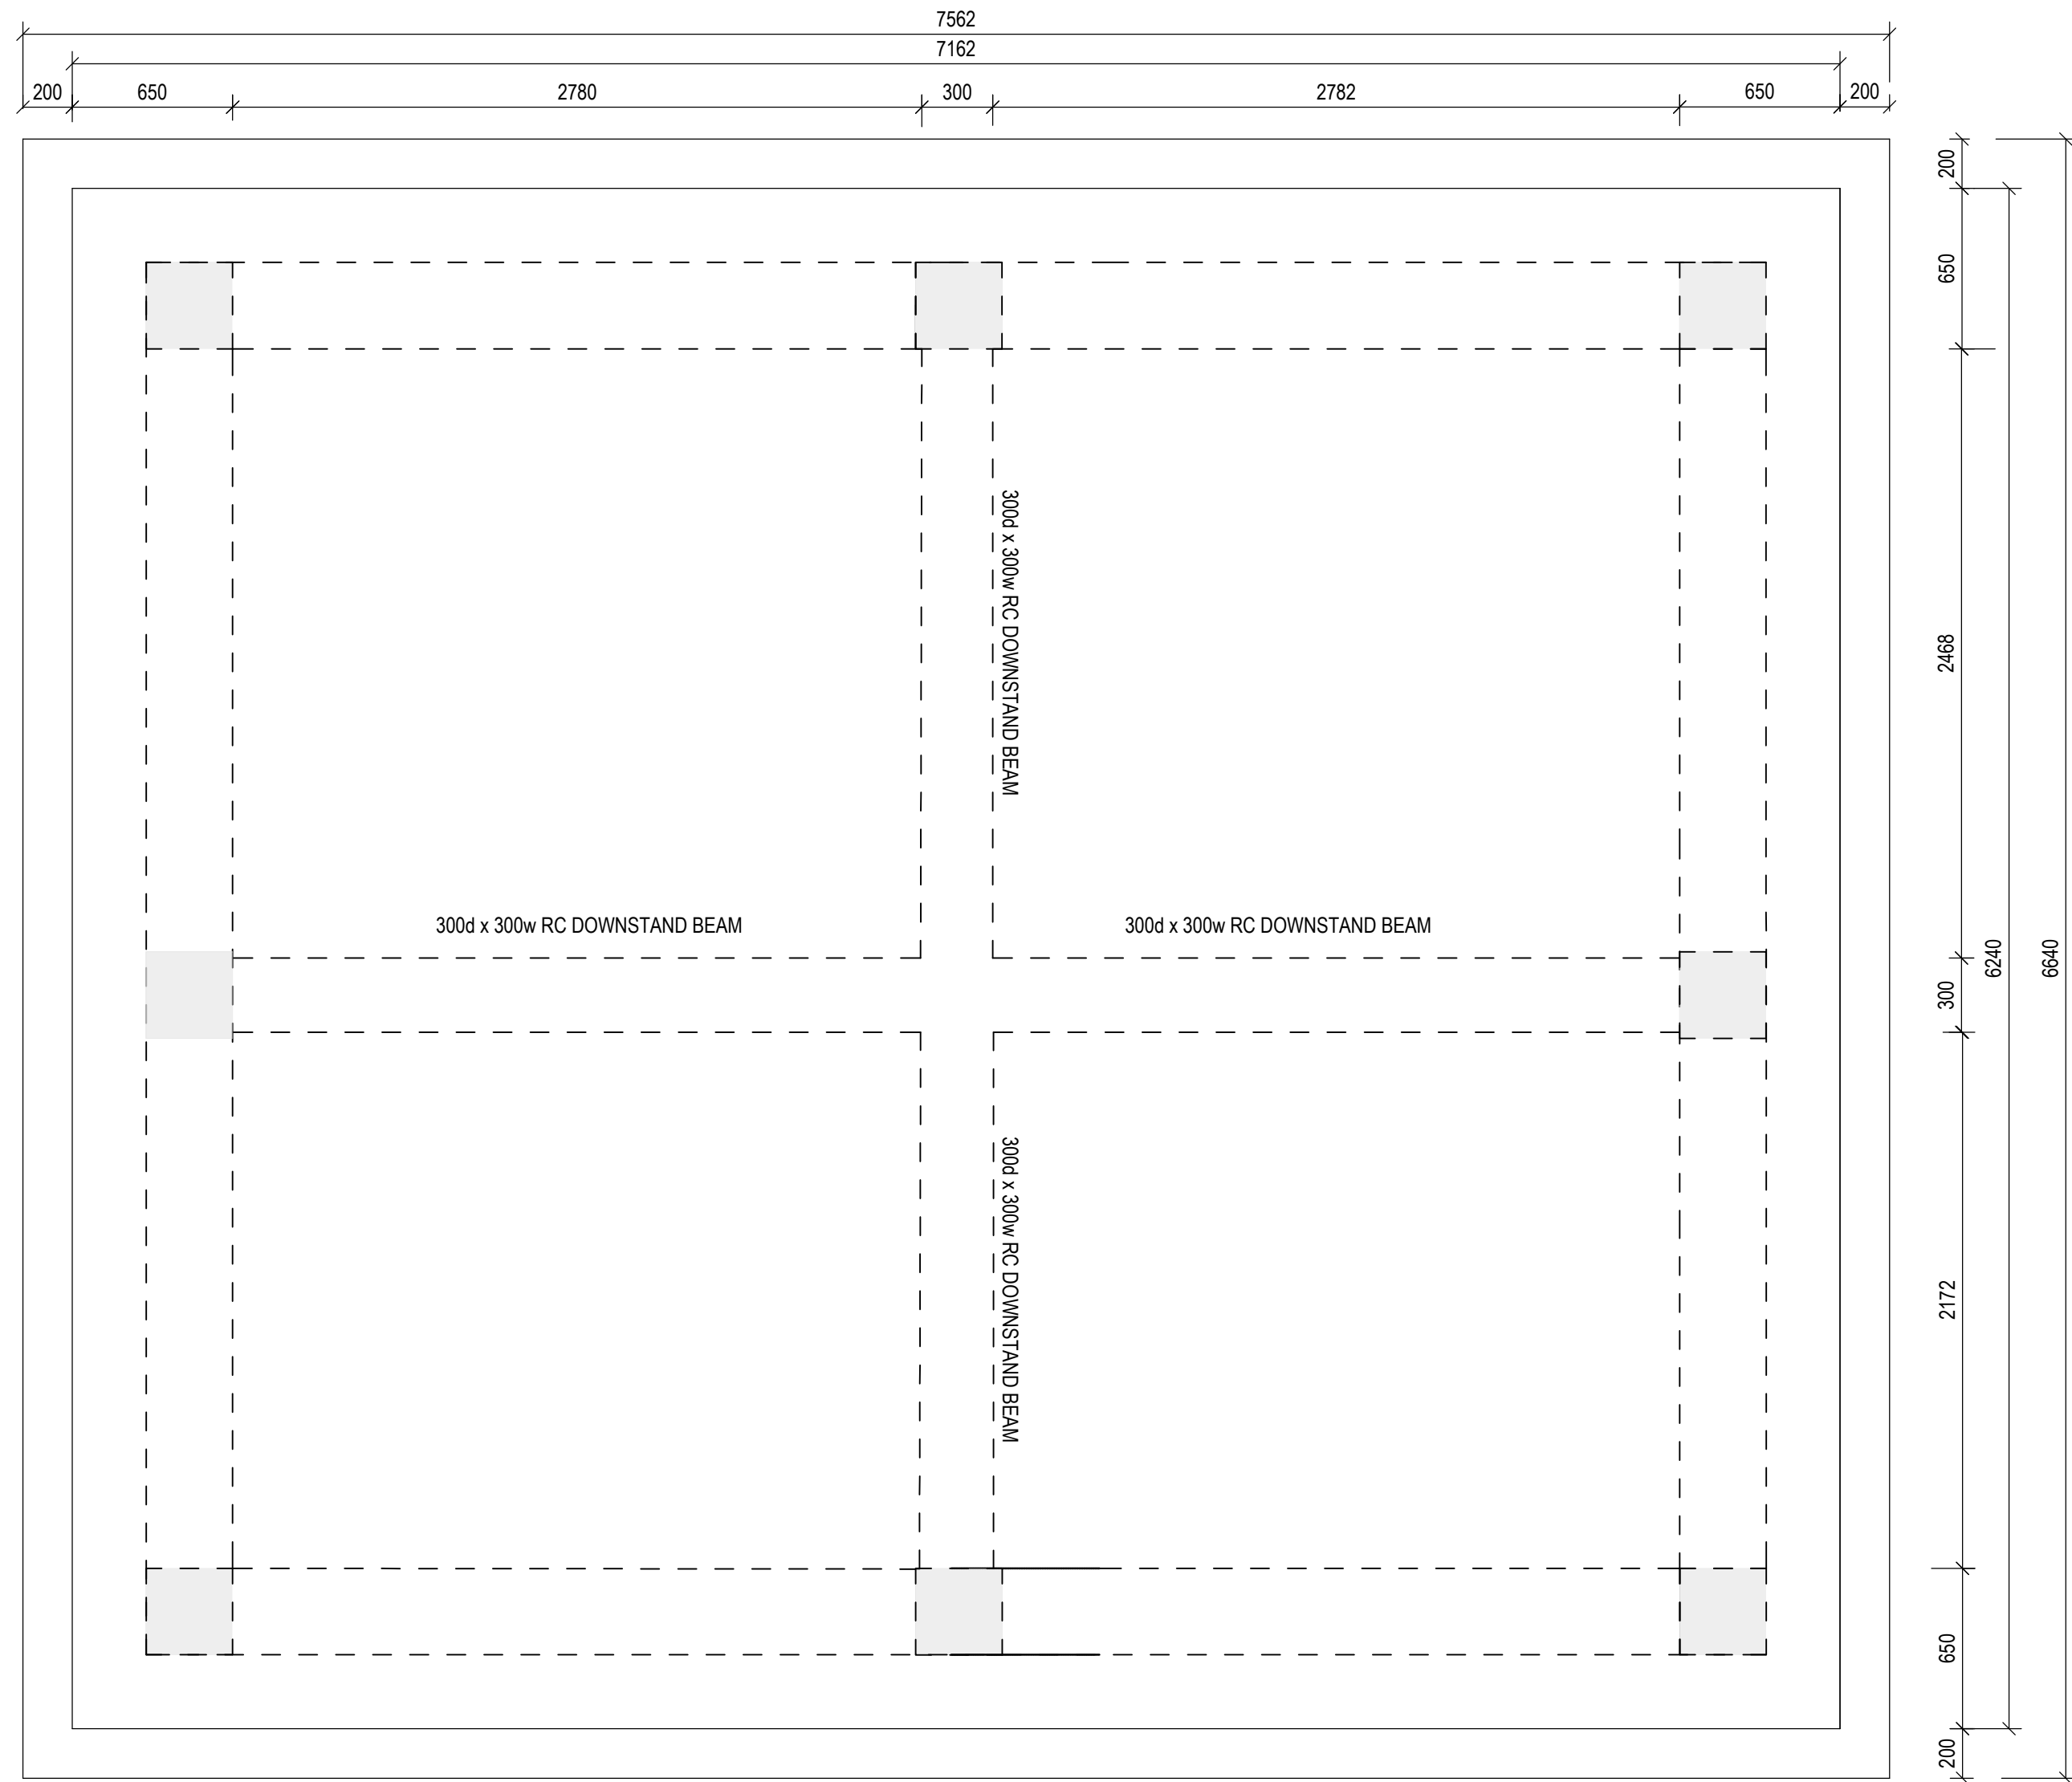

OUTLET WORKS ROOF PLAN  
SCALE 1:25

NOTES AND SPECIFICATIONS

GENERAL ENGINEERING NOTES

1. ALL MATERIAL AND WORKMANSHIP MUST COMPLY WITH THE REQUIREMENTS OF THE LATEST RELEVANT SABS REQUIREMENTS.
2. ALL DIMENSIONS ARE IN MILLIMETRES. (UNLESS OTHERWISE SPECIFIED)
3. DO NOT SCALE FROM THESE DRAWINGS.
4. ALL DIMENSIONS MUST BE CHECK AND APPROVED ON SITE.
5. THE CONSTRUCTION TO BE DONE IN ACCORDANCE WITH THE STANDARD SPECIFICATION FOR MUNICIPAL CIVIL ENGINEERING WORKS, THIRD EDITION 2005 AND THE STANDARD CTWW DETAIL DRAWINGS.
6. THESE DRAWINGS MUST BE READ IN CONJUNCTION WITH THE STANDARD DRAWINGS (IF APPLICABLE).
7. THESE DRAWINGS MUST BE READ IN CONJUNCTION WITH THE STANDARD SPECIFICATIONS FOR MUNICIPAL CIVIL ENGINEERING WORKS, SERIES 4.
8. THE SIGNATURE OR INITIALS ON THIS DRAWING, OF ANY MANAGER OF WATER AND SANITATION AND INFRASTRUCTURE DEVELOPMENT DEPARTMENT, IN NO WAY REMOVES ANY RESPONSIBILITY WHATSOEVER FROM THE CONSULTANT.
9. THE CONSULTANT REMAINS RESPONSIBLE TO ENSURE THAT ALL THE GUIDELINES, STANDARD DRAWINGS, STANDARDS AND SPECIFICATIONS OF WATER AND SANITATION AND INFRASTRUCTURE DEVELOPMENT DEPARTMENT HAVE BEEN MET AND COMPLIED WITH.
10. FINAL POSITION OF SERVICES TO BE DETERMINED ON SITE.

REVISION INFORMATION

No:	DATE	DESCRIPTION:	BY
E1	2023-03-31	ISSUED FOR DETAIL DESIGN	P.P
E2	2023-06-10	ISSUED FOR DETAIL DESIGN	P.P

CLIENT



CONSULTANT



AMCE  
7 Pierre Street  
Bendor,  
Polokwane,  
Tel No. (015) 295 9914

PROJECT DESCRIPTION


 
 
PROFESSIONAL ENGINEERING SERVICES  
FOR BURGERSFORT OUTFALL SEWER.

DISCIPLINE

STRUCTURAL ENGINEERING

DRAWING DESCRIPTION

BURGERSFORT EXT 54,  
PUMP STATION: OUTLET AND STORAGE WORKS CONCRETE  
GENERAL ARRANGEMENT LAYOUT AND DETAILS

DRAWN BY: Paul Phulwane PR Tech Eng 201470142	SIGNATURE AND DATE:  12 MAY 2023
CHECKED BY: Dale Russon Structural Technologist	SIGNATURE AND DATE:  12 MAY 2023
Paul Phulwane PR Tech Eng 201470142	SIGNATURE AND DATE:  12 MAY 2023
PROJECT NO.: 1121	DATE: 12 MAY 2023

DRAWING NO.:  
NT05-22-1121-601-PS-003

SCALE	SHEET SIZE	REVISION
AS SHOWN	A1	E2