


**SCHEDULE TABLE
METER DETAILS**

ITEM	NOMINAL DIAMETER	QTY	DESCRIPTION	SKETCH	PN
①	16	4	16mm x 1/2" MALE COMPRESSION ADAPTER		10
②	16	1	HDPE PIPE CLASS 12 TO SABS 533 (LENGTH TO BE DETERMINED ON SITE)		12
③	16	1	ELSTER KENT/TELBIT DOMESTIC WATER DISPENSER ABOVE GROUND PREPAID METER		12
④	16	1	HDPE PIPE CLASS 12 TO SABS 533 (LENGTH TO BE DETERMINED ON SITE)		12
⑤	15	2	POLYCOP FEMALE ELBOW 15mm x 1/2"		10
⑥	15	1	POLYCOP PIPE, 1490mm LONG		10
⑦	15	1	PLASTIC BIB TAP (MALE THREADED)		10

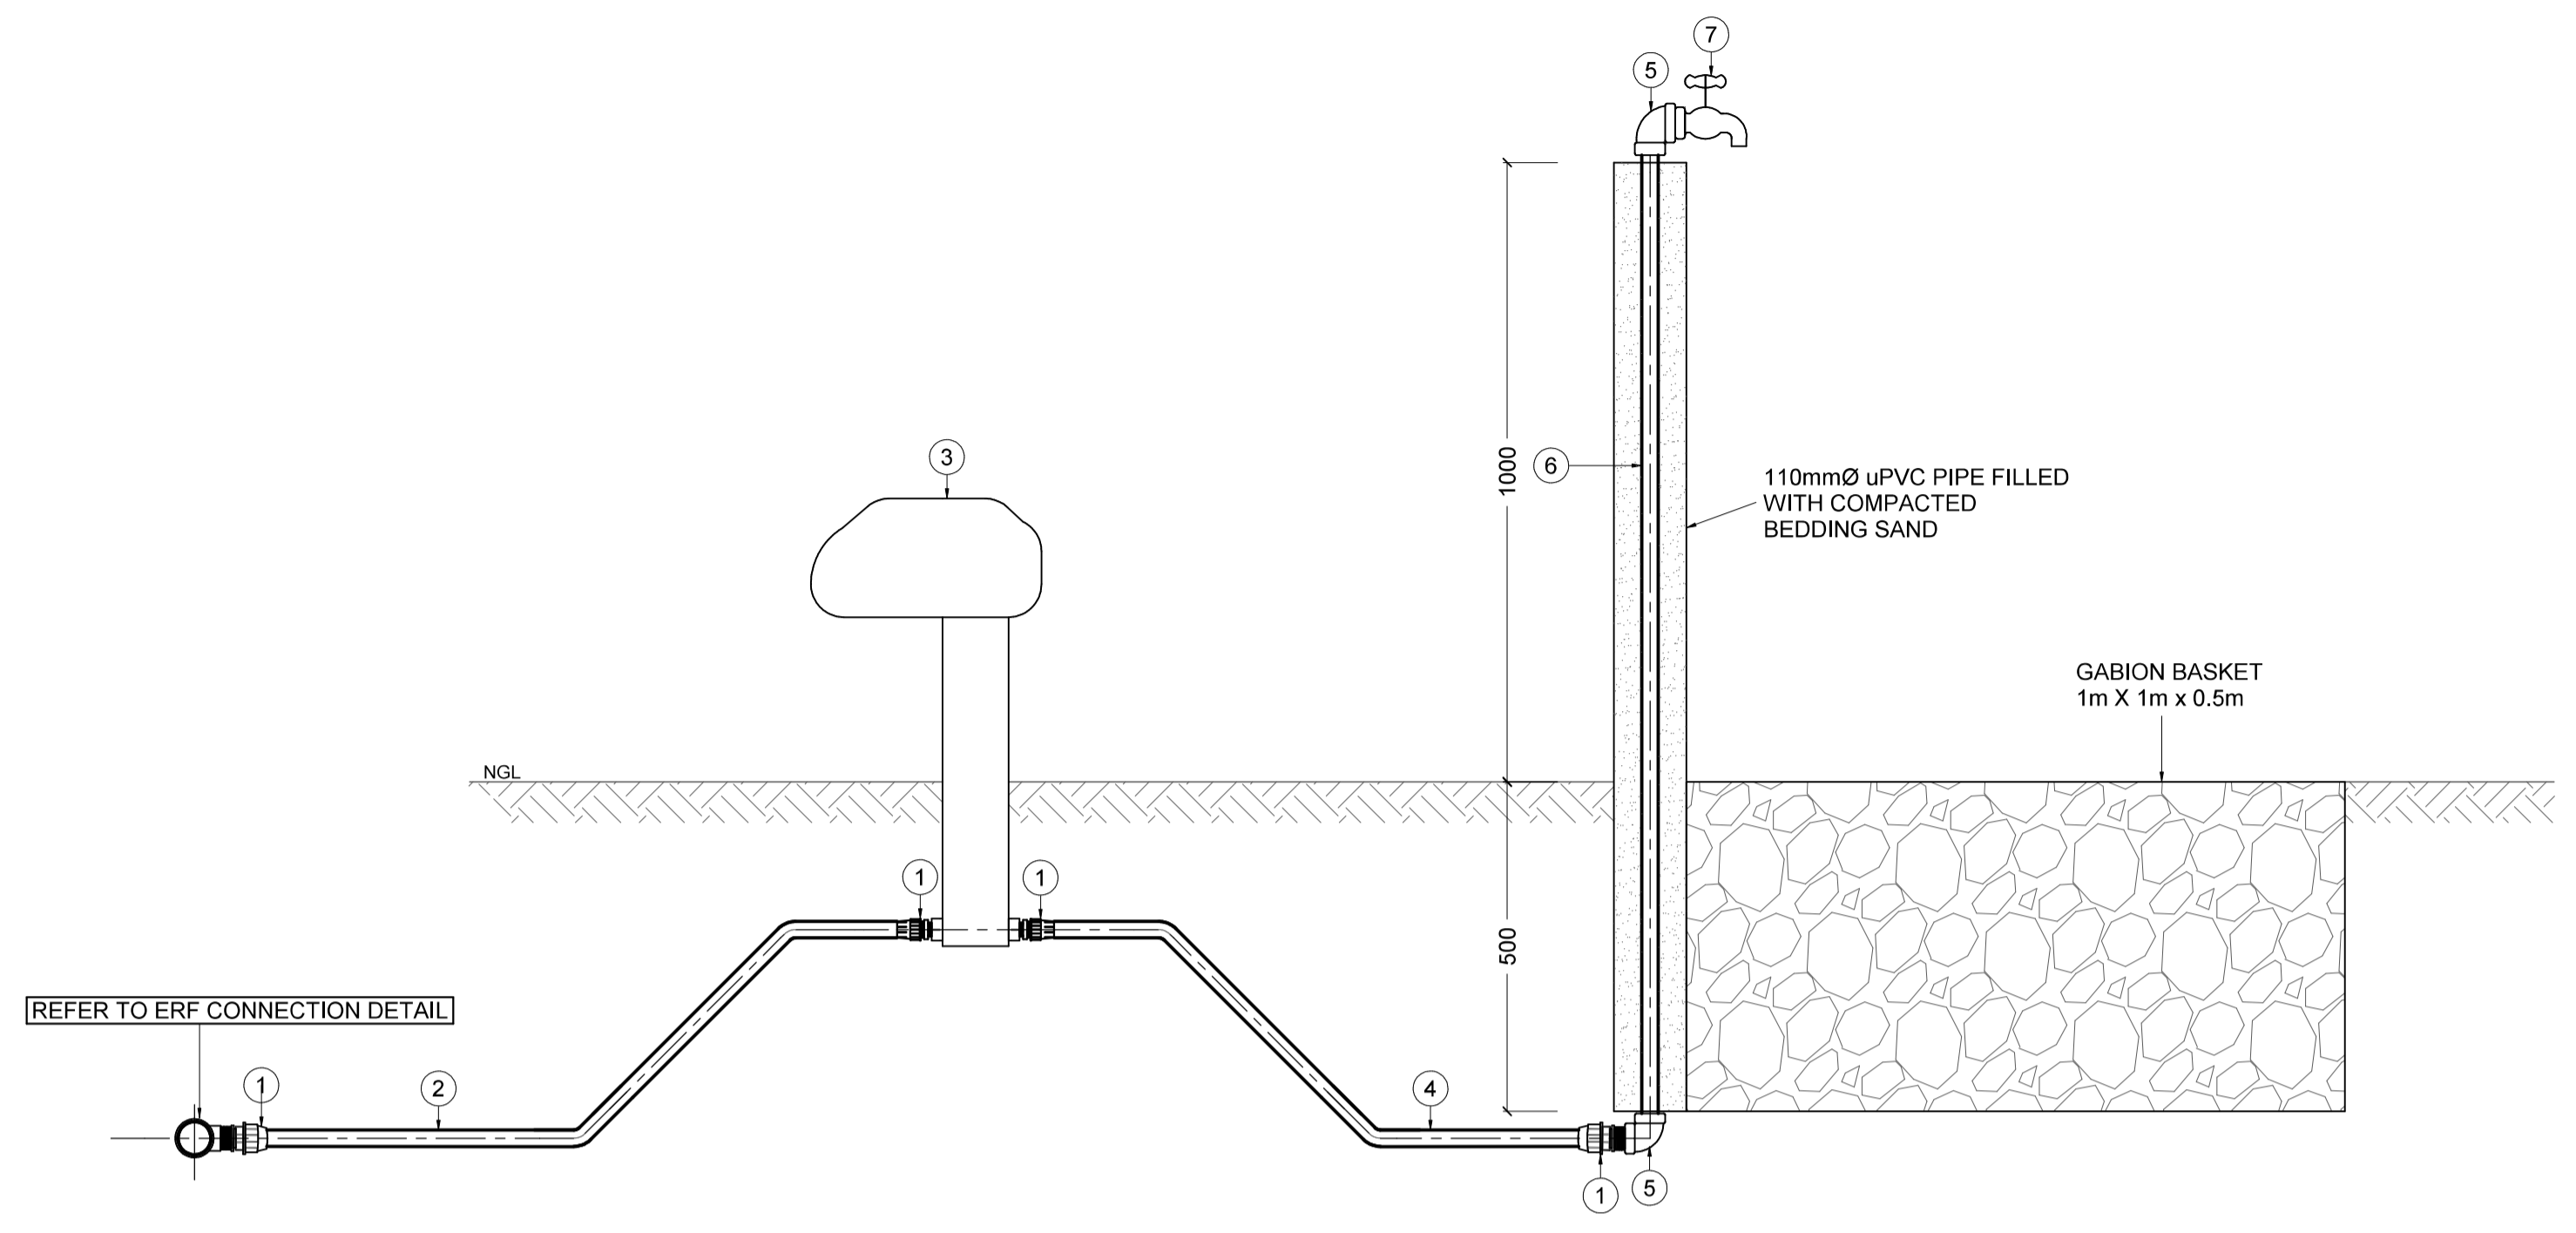

METER DETAILS
SCALE 1:10

**SCHEDULE TABLE
DUAL ERF CONNECTION**

ITEM	NOMINAL DIAMETER	QTY	DESCRIPTION	SKETCH	PN
①	50 (63) [75]	1	NOMINAL DIAMETER x 1/2" CLAMP SADDLE WITH THREADED FEMALE END		10
②	32	2	32mm x 1/2" MALE COMPRESSION ADAPTER		10
③	32	1	HDPE PIPE CLASS 12 TO SABS 533 (LENGTH TO BE DETERMINED ON SITE)		12
④	16 x 1/2" x 16	1	COMPRESSION 90° TEE WITH THREADED FEMALE OFFTAKE		12
⑤	16	2	HDPE PIPE CLASS 12 TO SABS 533 1500mm LONG		12
⑥	16 x 1/2"	2	COMPRESSION 90° ELBOW WITH THREADED FEMALE OFFTAKE		12

NOTE:
- ALL FITTINGS IN ROUND BRACKETS APPLY TO 63mm uPVC PIPE.
- ALL FITTING IN SQUARE BRACKETS APPLY TO 75mm uPVC PIPE.

DUAL ERF CONNECTION
SCALE 1:10

**SCHEDULE TABLE
SINGLE ERF CONNECTION**

ITEM	NOMINAL DIAMETER	QTY	DESCRIPTION	SKETCH	PN
①	50 (63) [75]	1	NOMINAL DIAMETER x 1/2" CLAMP SADDLE WITH THREADED FEMALE END		10

NOTE:
- ALL FITTINGS IN ROUND BRACKETS APPLY TO 63mm uPVC PIPE.
- ALL FITTING IN SQUARE BRACKETS APPLY TO 75mm uPVC PIPE.

SINGLE ERF CONNECTION
SCALE 1:10

MAKHAOTSE, NARASIMULU & ASSOCIATES (Pty) Ltd
Consulting Civil Engineers and Project Managers
Reg No. 2009/010089/07

84 Cleland Road P.O. Box 28580
Hayfields Haymarket
Pietermaritzburg 3201 Pietermaritzburg 3200
Tel (033) 346 2835 e-mail: pmb@mna-sa.co.za
Fax (033) 346 2328

TENDER DRAWING

DATE : _____
SIGNED BY : _____
CONSULTING ENGINEER

REV	DATE	DESCRIPTION	BY	CHK
A	31-03-21	TENDER DRAWING	AG	SD

DRG. NO. REFERENCE DRAWINGS



CLIENT NAME **HOUSING DEVELOPMENT AGENCY**

PROJECT TITLE
INSTALLATION OF INTERNAL WATER AND SEWER NETWORK FOR UNIT 3 AND 7 MELODING, VIRGINIA

DRAWING TITLE
ERF CONNECTIONS (WATER)

	RESPONSIBLE PERSON	DATE
DESIGNED	A. GANASS	25-02-2021
CHECKED	S. DELOMONEY	25-02-2021
DRAWN	A. GANASS	25-02-2021
CHECKED	S. DELOMONEY	25-02-2021
SCALES	AS NOTED	SHEET SIZE A1
DRAWING NO.	WP2319-MNA-FT-WA-402	REVISION A