

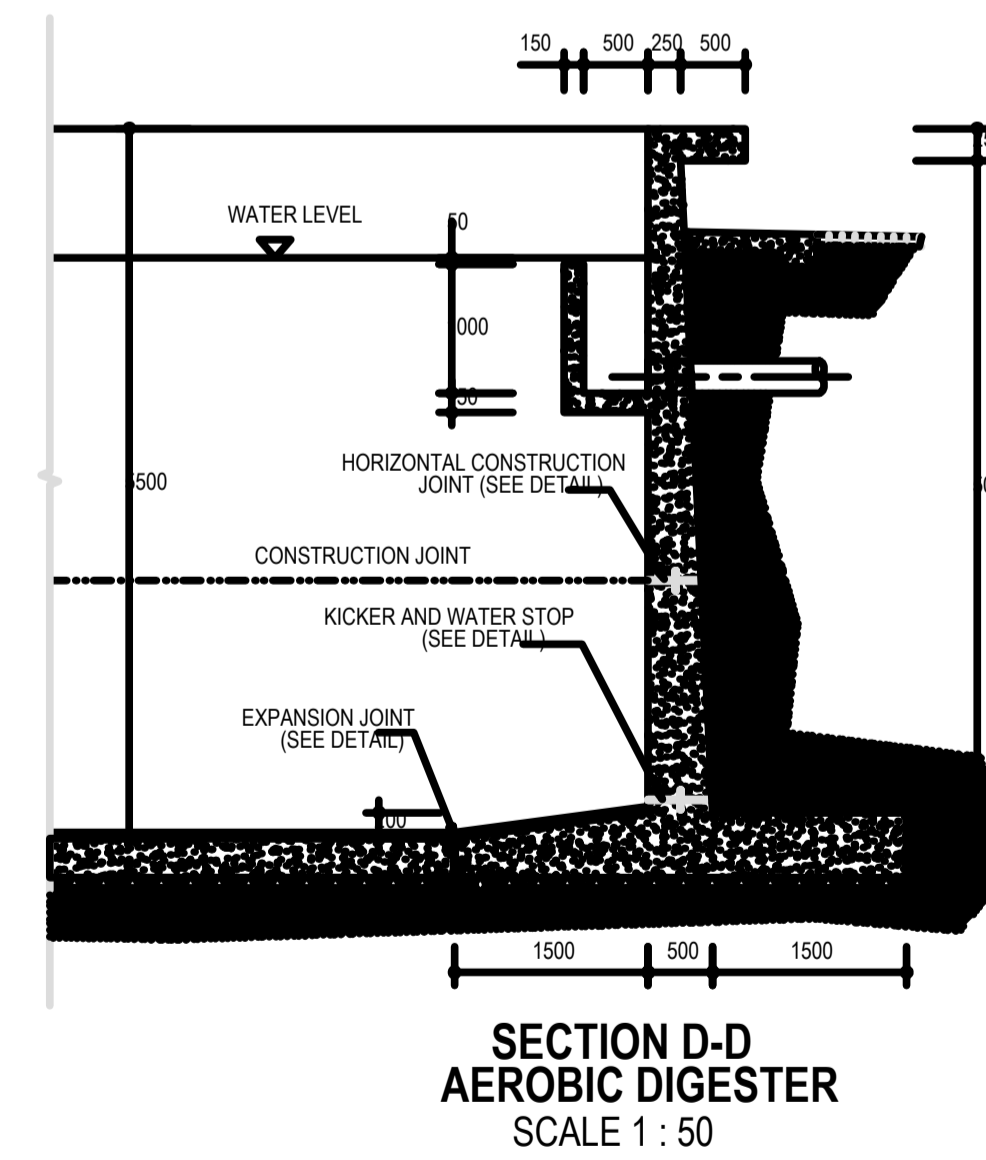
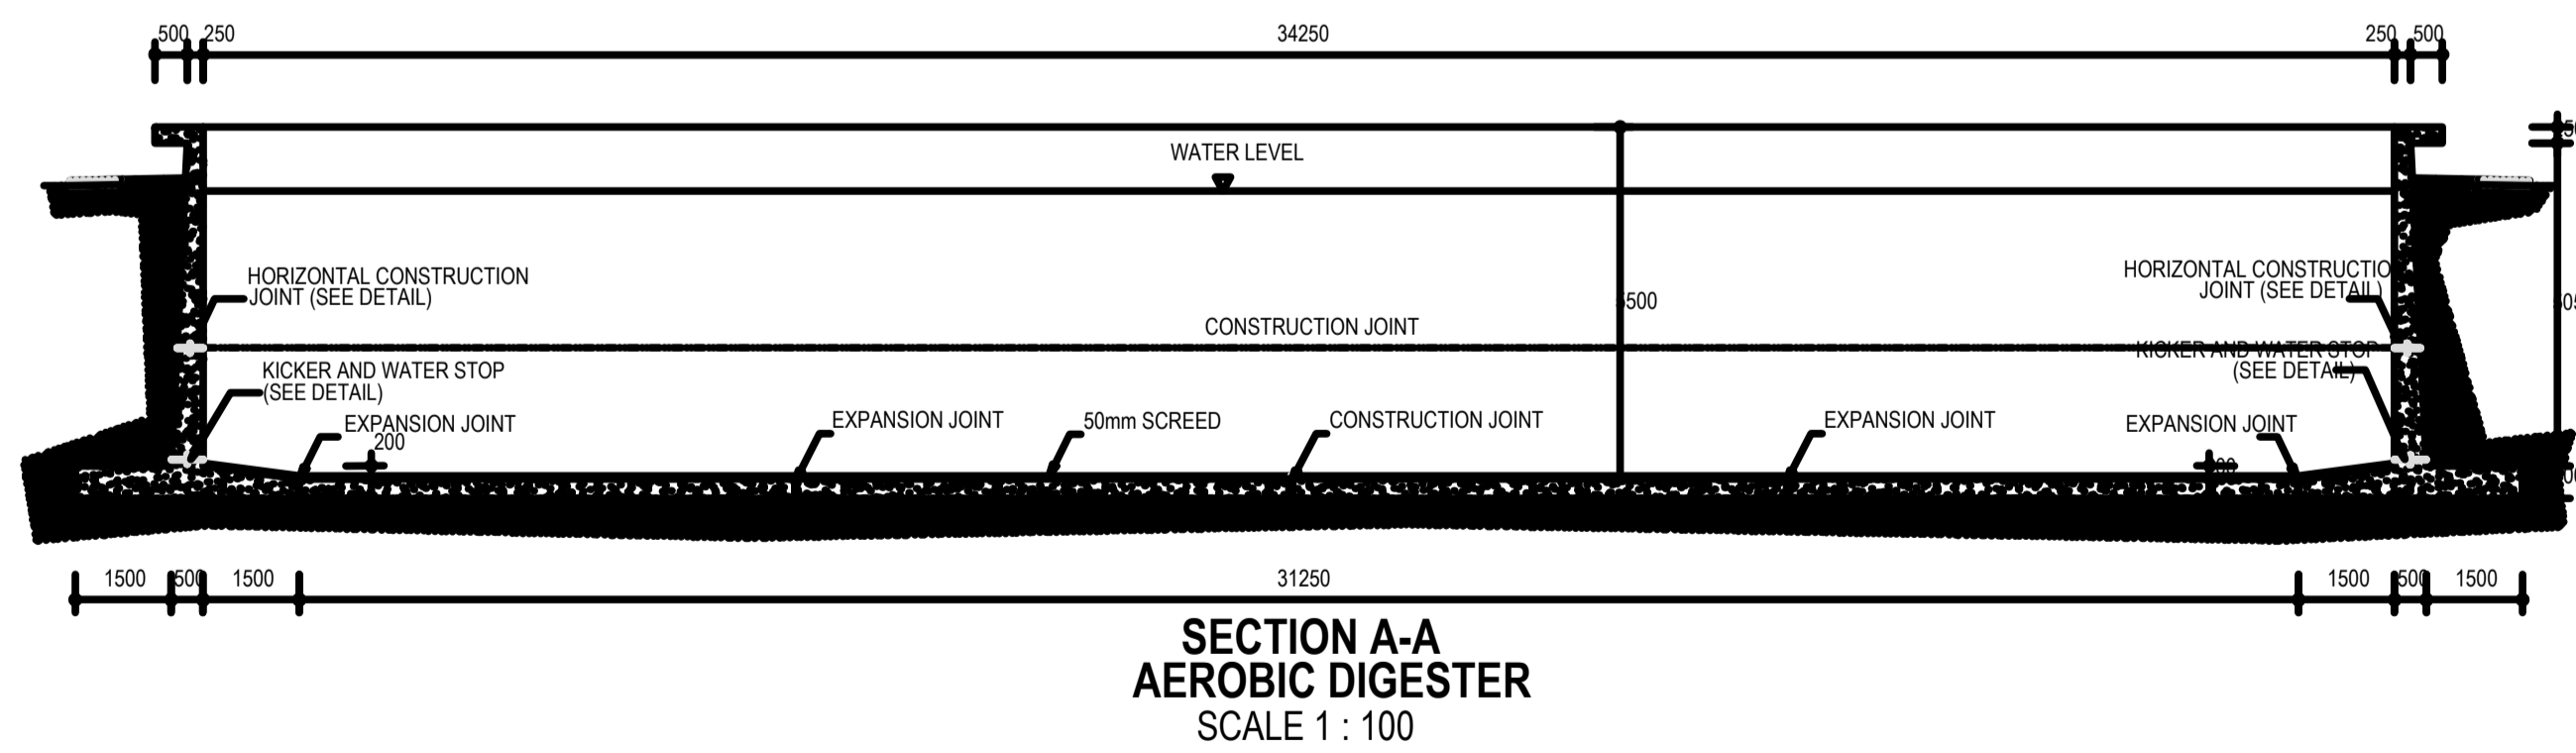
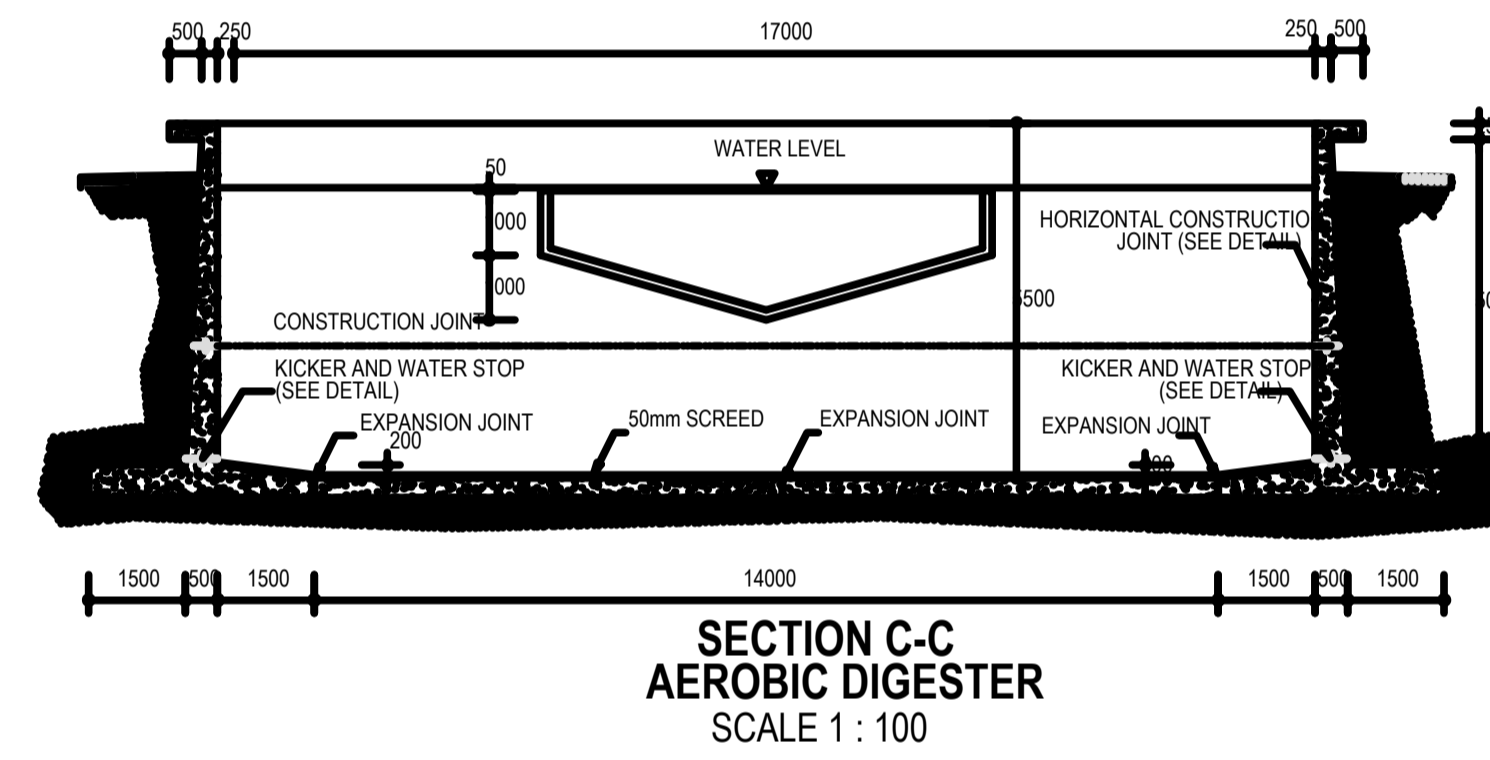



LEGEND:

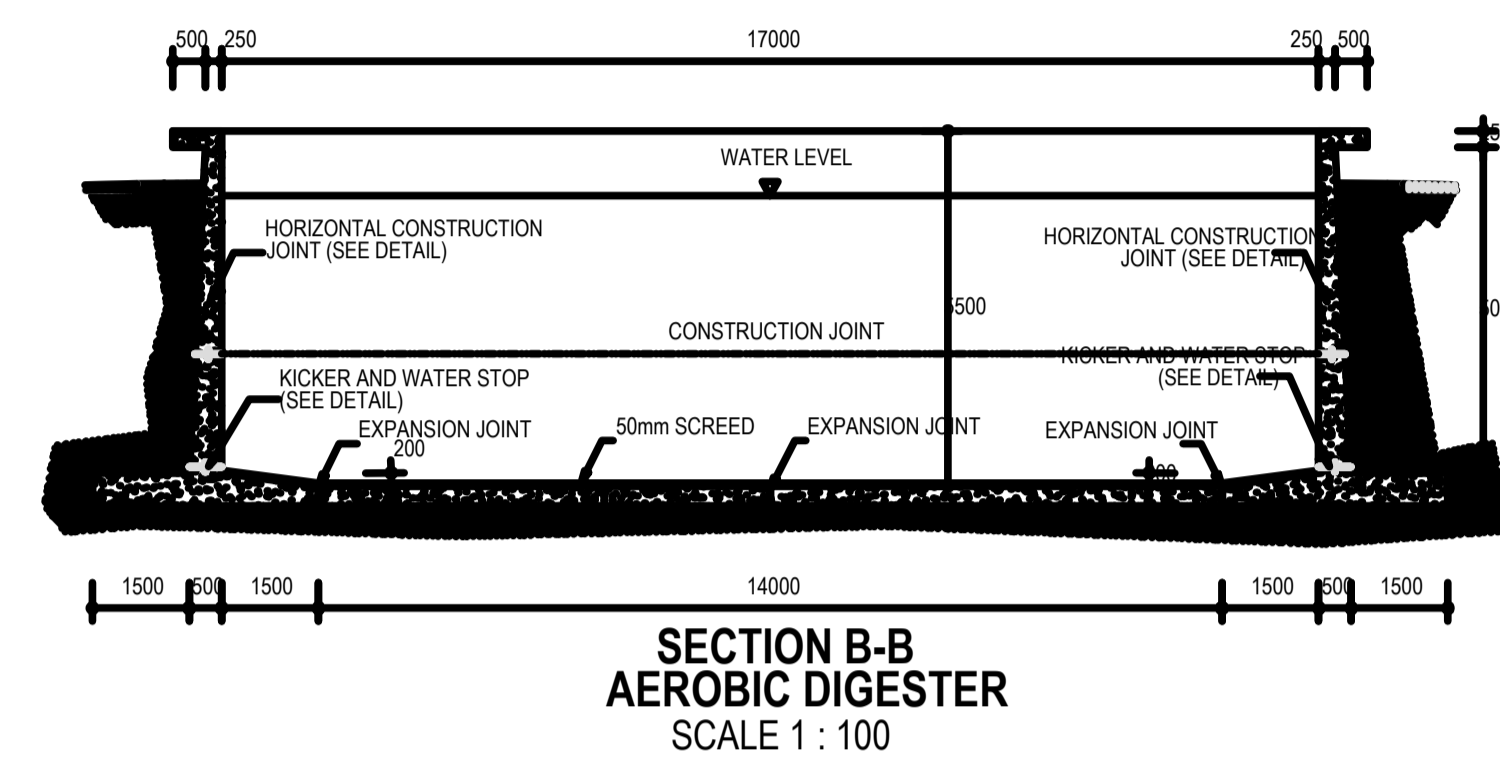

No	AMENDMENTS	DATE
0	ISSUED FOR APPROVAL	30-09-2021
SURVEYED		
DRAWN	RM	30-09-2021
DESIGNED	LT	30-09-2021
CHECKED	LT	30-09-2021
APPROVED		
PR REGISTRATION NO. 201370235		DATE: 30-09-2021

ENGINEER

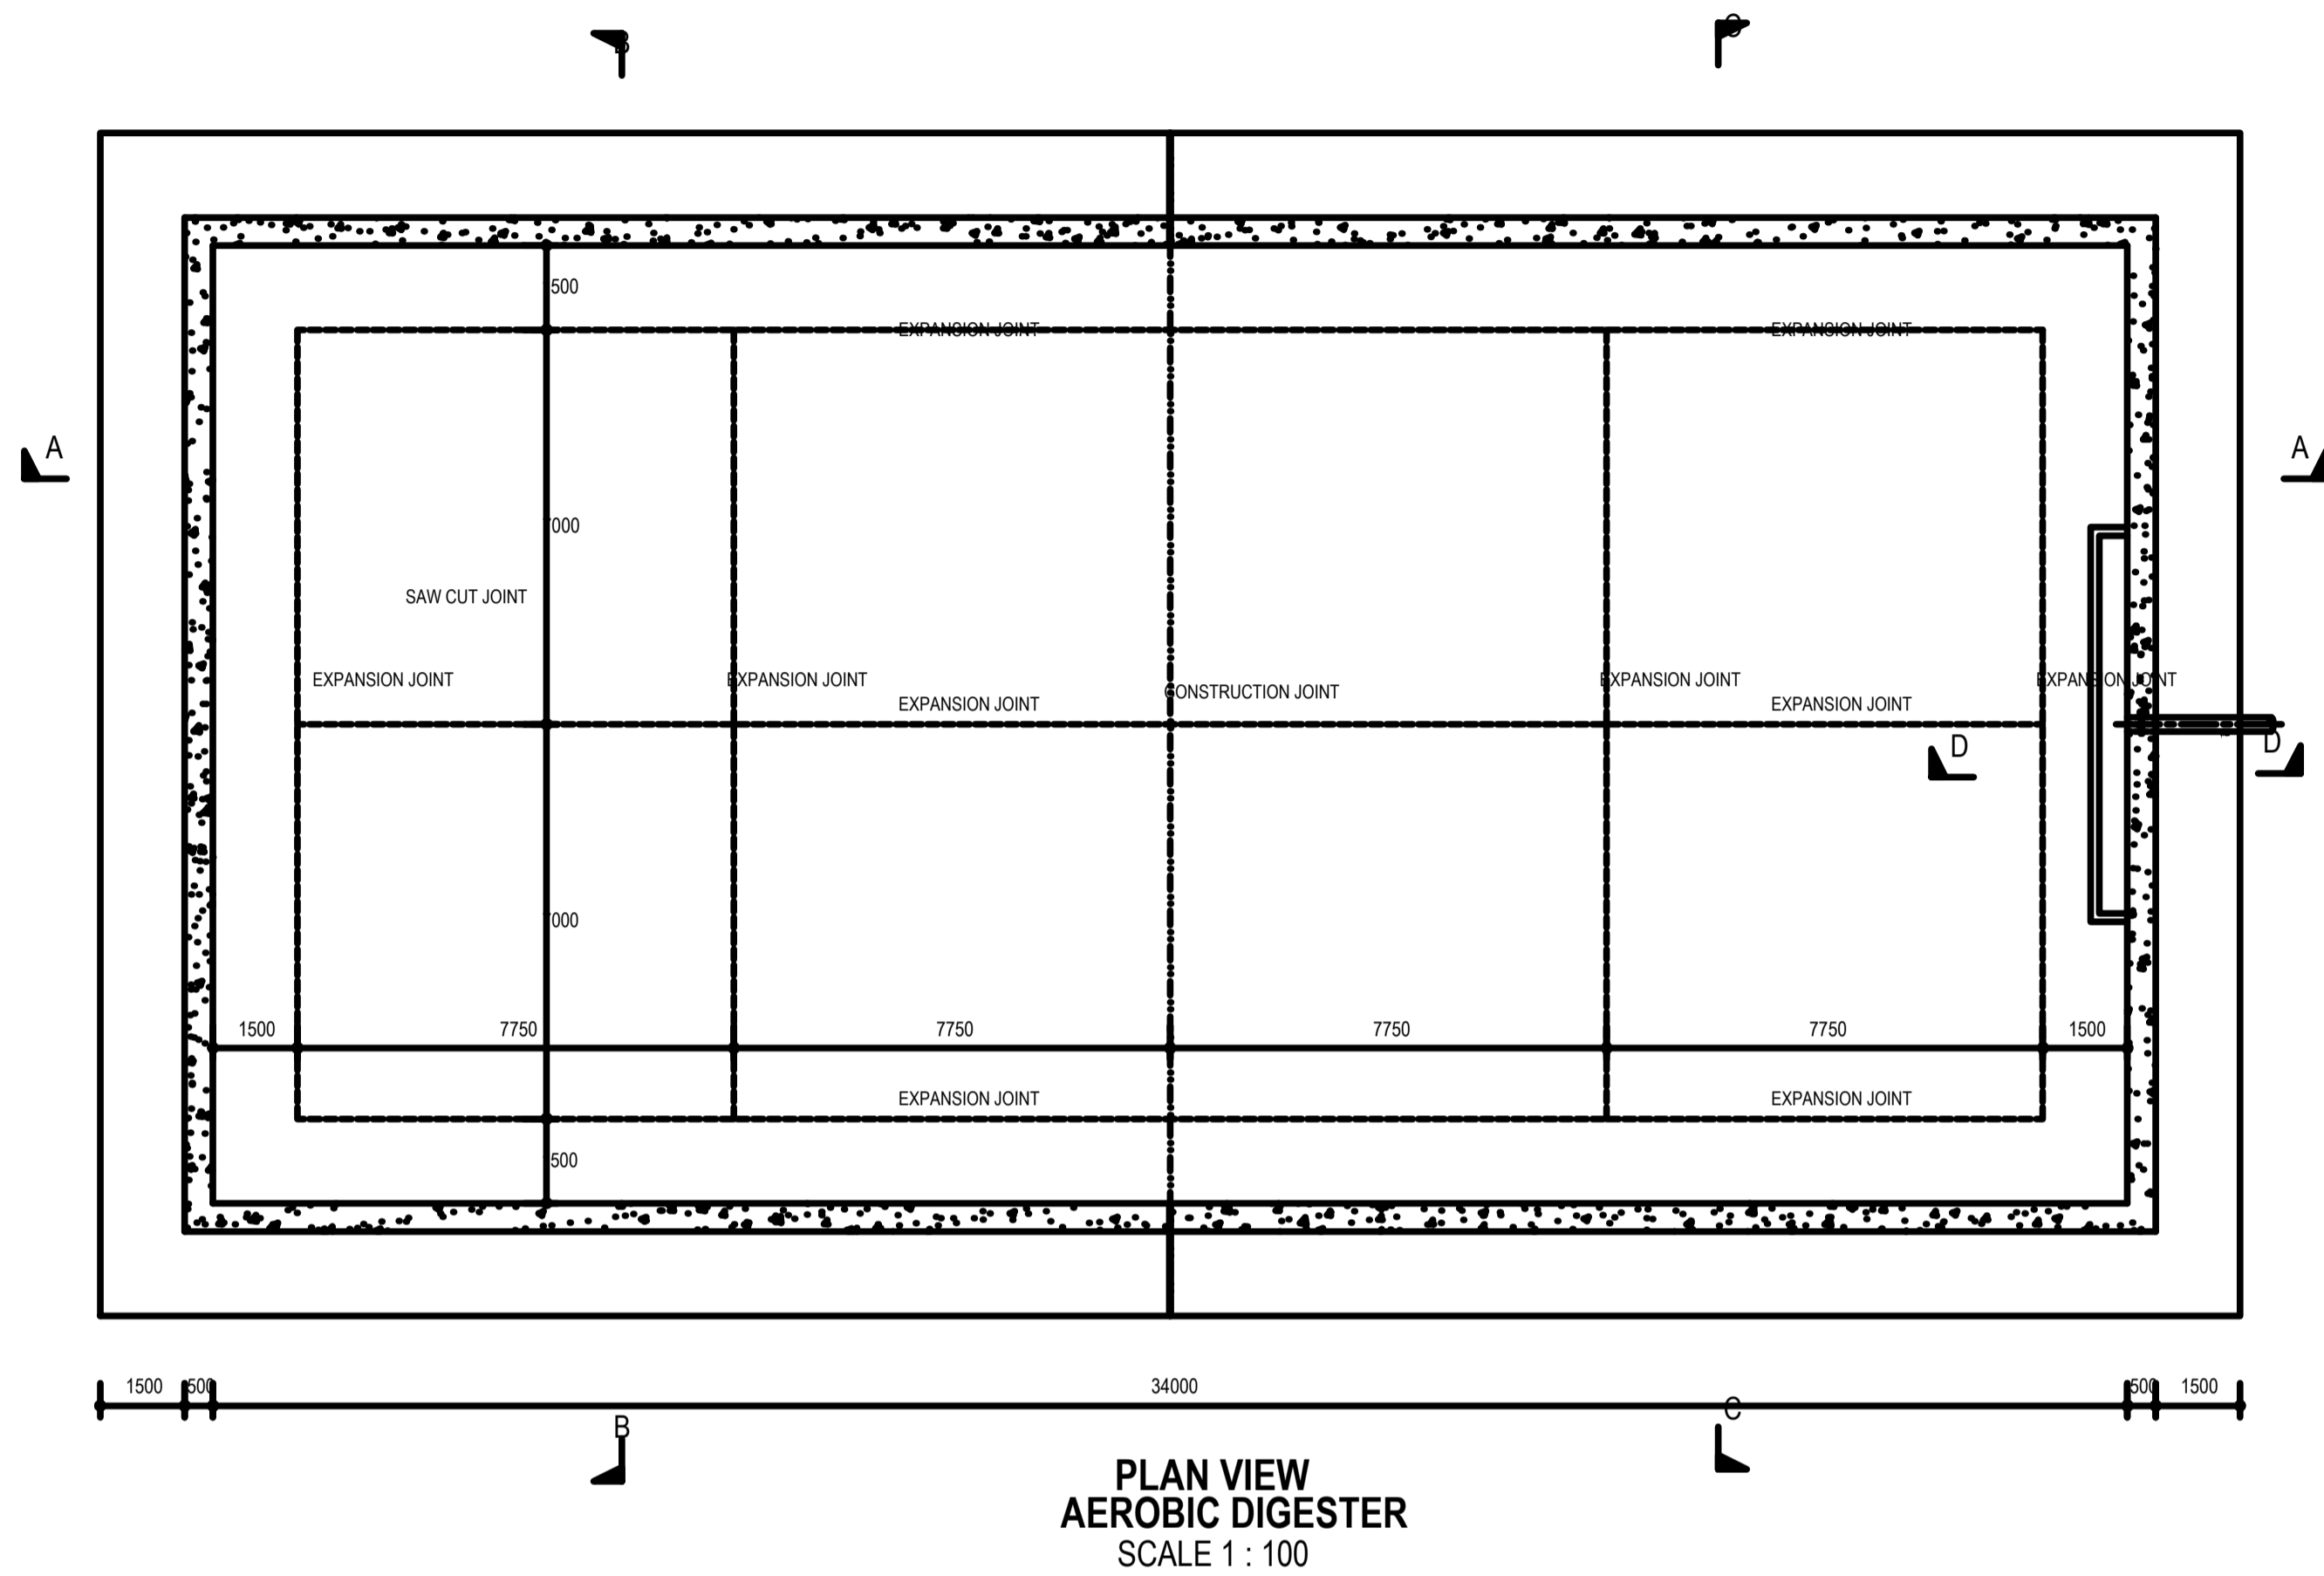

CLIENT



PROJECT TITLE
**PAARL WASTE WATER
TREATMENT PLANT
UPGRADES**

DRAWING TITLE
**AEROBIC DIGESTER
LAYOUT AND
SECTIONS**

SCALE	SHEET SET	SHEET SIZE
AS SHOWN	SHEET 1 OF 1 SHEETS	A1
DRAWING No.	PWWTP-STR-0080	

PRELIMINARY