




**CHLORINE CONTACT TANK
SECTION A-A
SCALE 1 : 50**

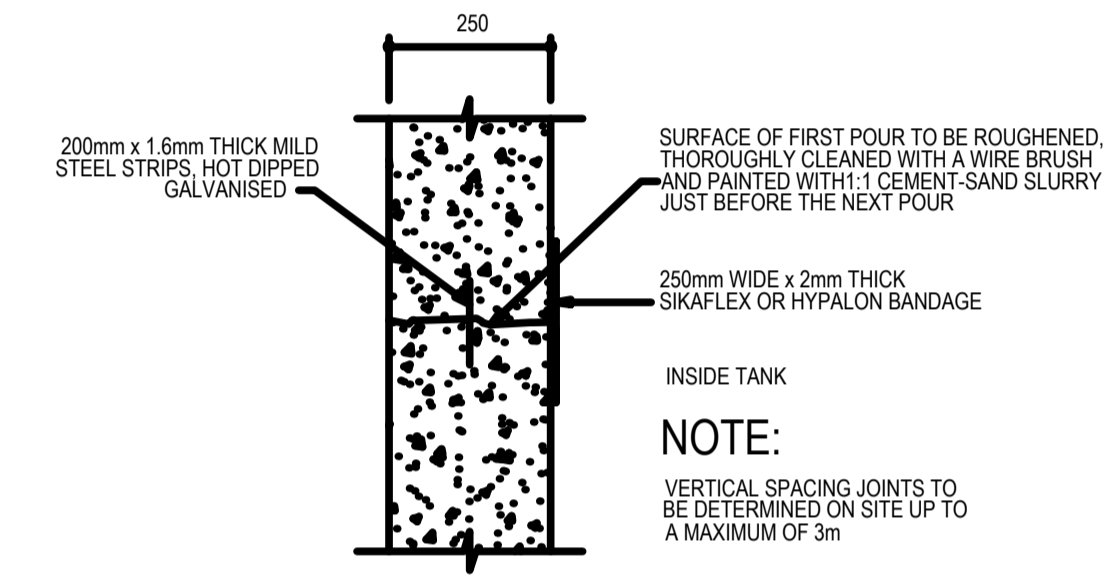


**TYPICAL VERTICAL (IN WALL)
CONSTRUCTION JOINT DETAIL
(WITH WATERSTOP)
SCALE 1 : 10**

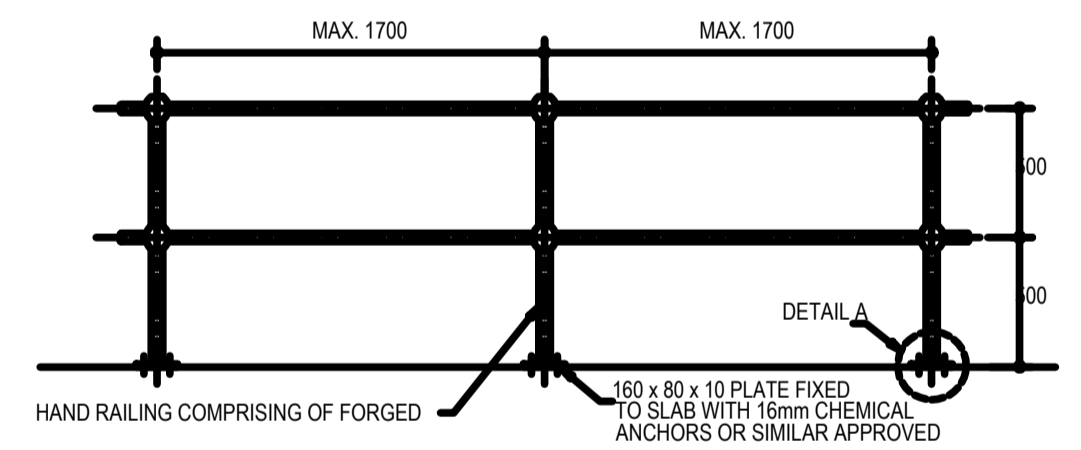


**HANDRAIL DETAILS
SCALE 1:25**

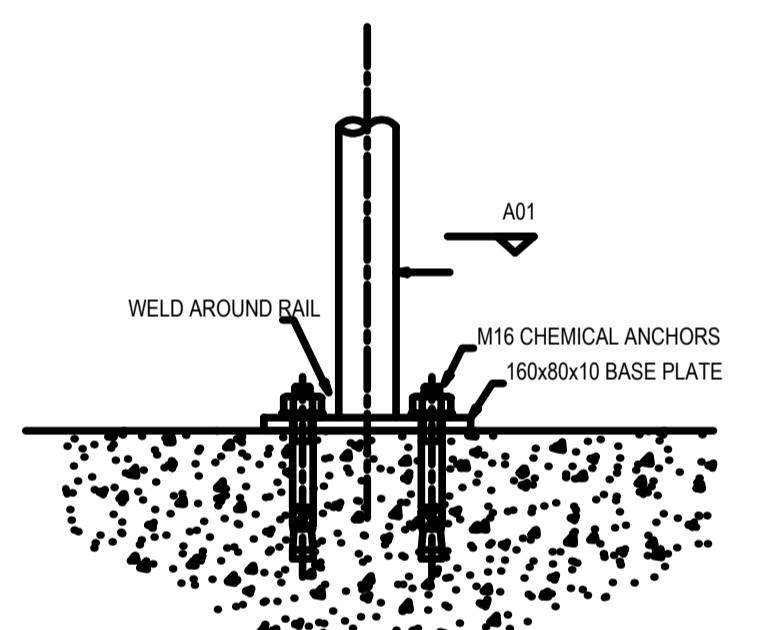

**DETAIL A
BALUSTRADE FIXING
SCALE 1:5**

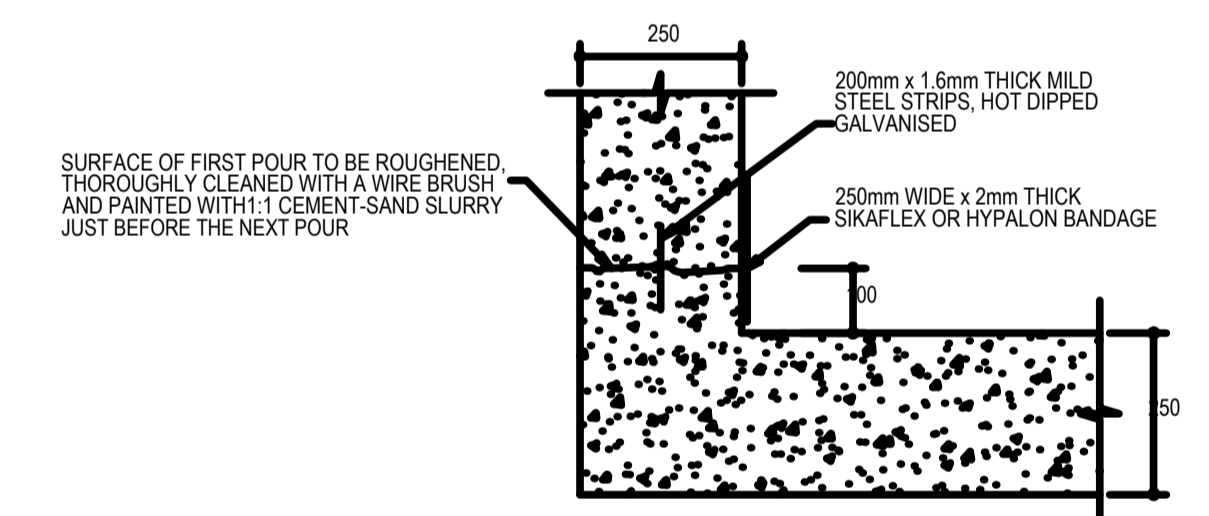

**TYPICAL DETAIL
OF CONSTRUCTION JOINT**

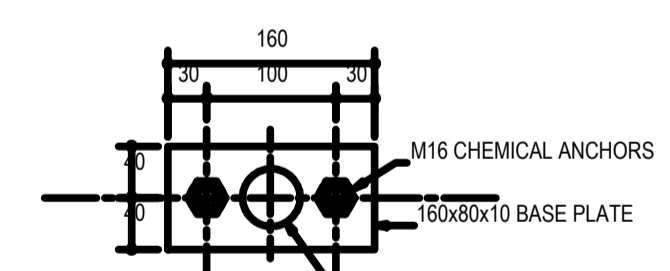

**SECTION A01
SCALE 1:5**

LEGEND:

No	AMENDMENTS	DATE
0	ISSUED FOR APPROVAL	30-09-2021
SURVEYED		
DRAWN	RM	30-09-2021
DESIGNED	LT	30-09-2021
CHECKED	LT	30-09-2021
APPROVED		
PR REGISTRATION NO. 201370235		DATE: 30-09-2021



PROJECT TITLE
**PAARL WASTE WATER
TREATMENT PLANT
UPGRADES**

DRAWING TITLE
**CHLORINE TANK
DETAILS**

SCALE AS SHOWN	SHEET SET SHEET 1 OF 1 SHEETS	SHEET SIZE A1
-------------------	----------------------------------	-------------------------

DRAWING No.	REVISION
PWWTP-STR-001	0

PRELIMINARY