


ALL DIMENSIONS AND LEVELS ARE TO BE VERIFIED ON SITE BY THE CONTRACTOR BEFORE COMMENCING ANY WORK.

This document and all the information herein remains the property of ARCIUS GIBB (Pty) Ltd. and may not be copied, reproduced or transmitted in part or in full without the written consent of ARCIUS GIBB (Pty) Ltd. This document should not be relied on or used in circumstances other than those for which it was originally prepared and for which ARCIUS GIBB (Pty) Ltd. was commissioned, as defined on this document. Refer to the contract for full terms and conditions.


ARCIUS GIBB (Pty) Ltd. shall not be liable for the consequences of using this document other than for the purpose for which it was commissioned. Any user and any other person using or relying on this document for such other purposes, shall be held responsible for any loss or damage resulting therefrom. ARCIUS GIBB (Pty) Ltd. shall not be liable for any loss or damage resulting therefrom.

GENERAL NOTES:

THE DIMENSIONS IS SCHEMATICALLY SHOWN AND ARE THUS NOT TO SCALE

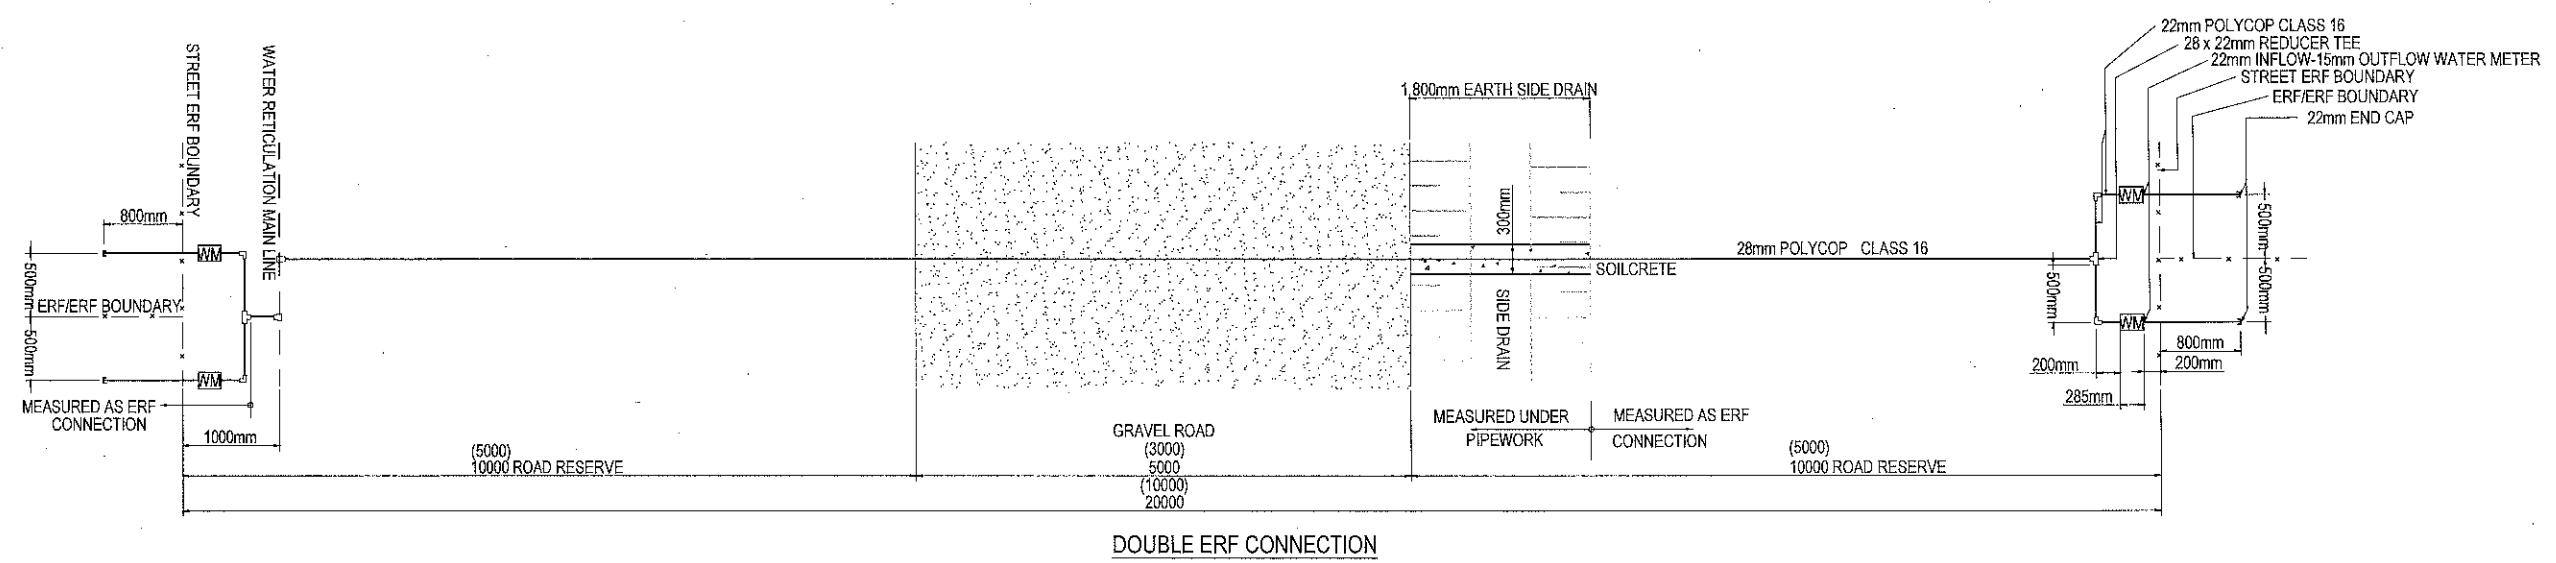

DOUBLE ERF CONNECTION

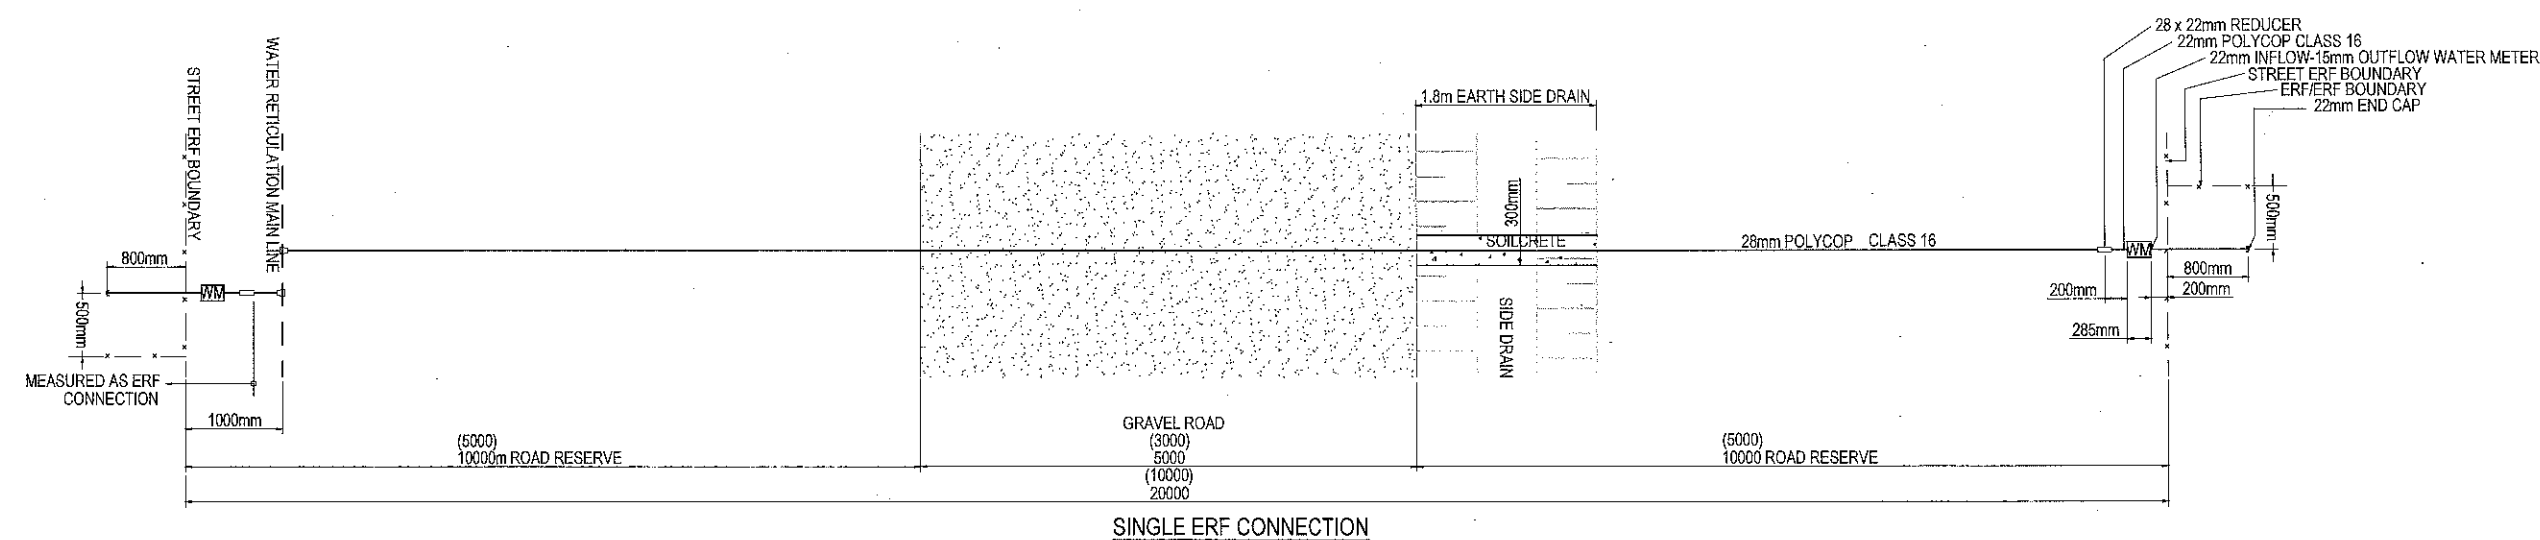

SINGLE ERF CONNECTION

No	Date	Details	Chd	Appr

FOR TENDER PURPOSE



Approved By: S. SCHROEDER
 Design By: JP MAREE
 Reviewed By: S. SCHROEDER

Project: ENGCOCO EXTENSION 11 HOUSING DEVELOPMENT PHASE A - INTERNAL SERVICES

Description: WATER SUPPLY ERF CONNECTIONS DETAILS

Scale: NOT TO SCALE Date: SEPT 2010

Project No: J28267 / TD 201 / 0