

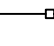
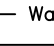
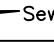
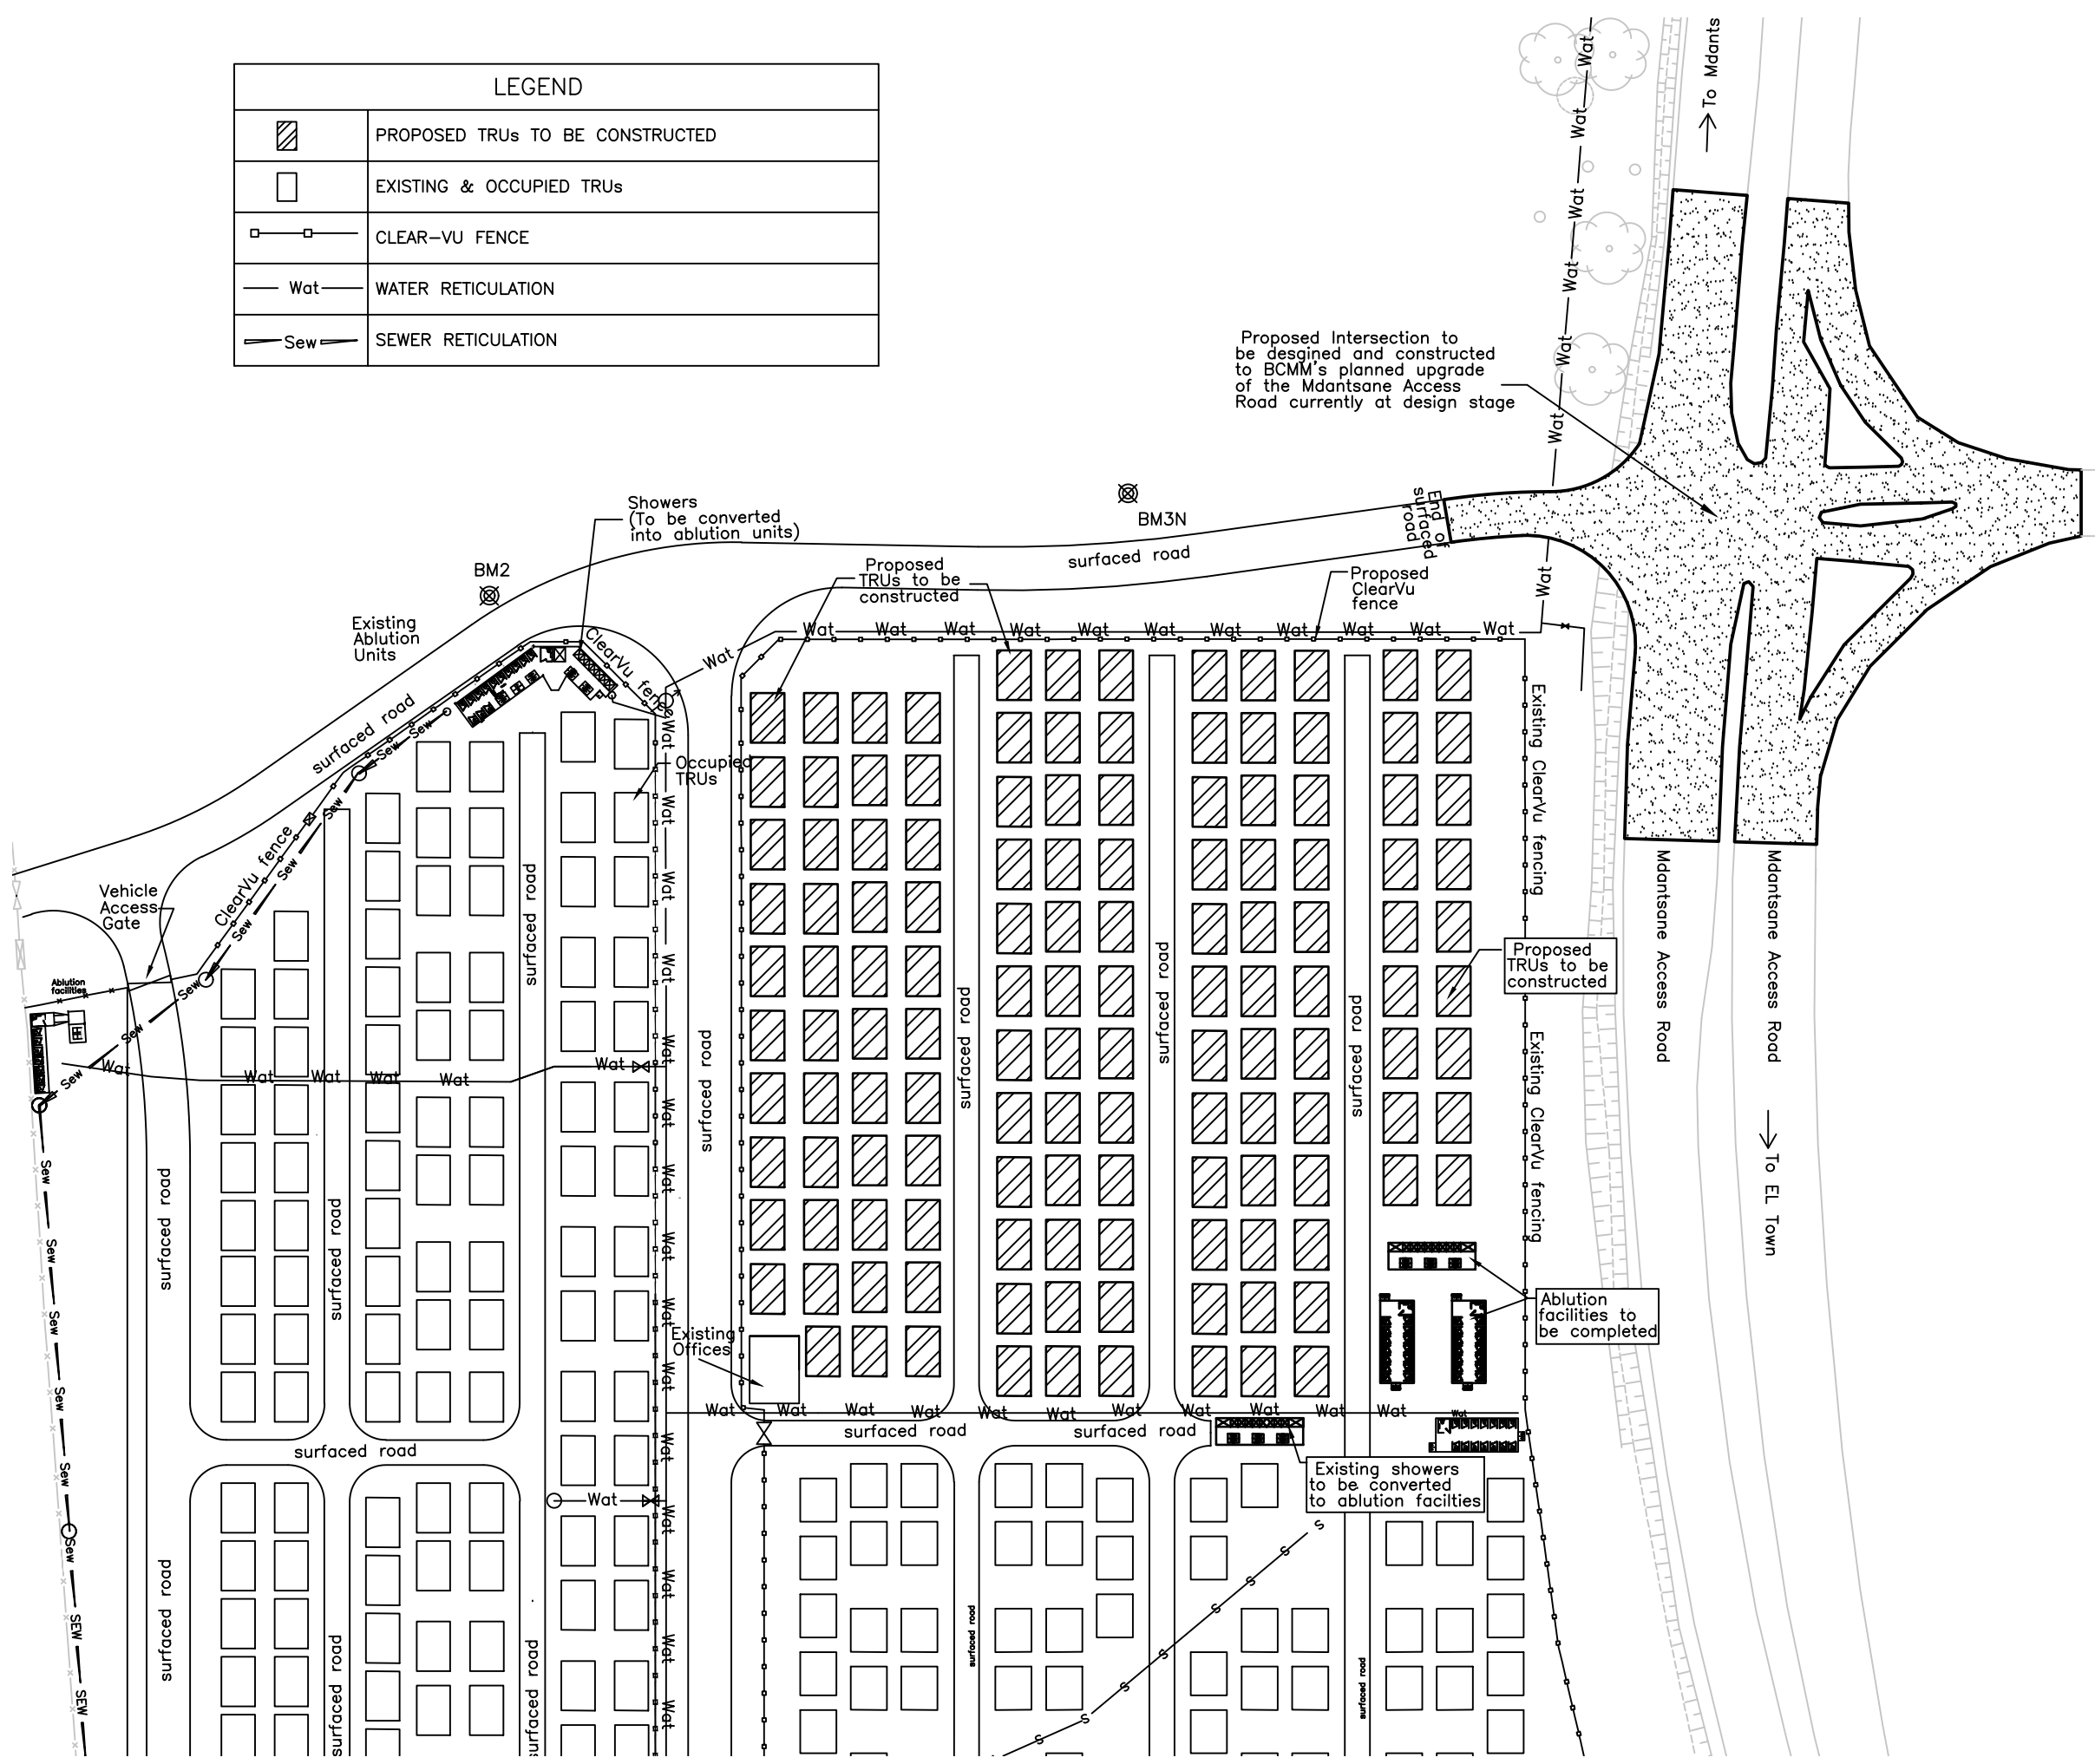


LEGEND	
	PROPOSED TRUs TO BE CONSTRUCTED
	EXISTING & OCCUPIED TRUs
	CLEAR-VU FENCE
	WATER RETICULATION
	SEWER RETICULATION

Proposed Intersection to be designed and constructed to BCMM's planned upgrade of the Mdantsane Access Road currently at design stage




BENCH MARK CO-ORDINATES			
CO-ORDINATES			
System WG. 27			
	Y	X	Z
BM1	-72707.29	3648008.83	259.73
BM2	-72790.27	3647969.38	258.34
BM3N	-72878.52	3647955.22	255.81
BM4N	-72969.05	3648164.34	247.59

No.	DATE	REVISIONS	ISSUED
1	10 FEB 2023	ISSUED FOR TENDER	T.M

Client:

BUFFALO CITY METROPOLITAN MUNICIPALITY



Sponsor:



EASTERN CAPE DEPARTMENT OF HUMAN SETTLEMENTS

Implementing agent:



HOUSING DEVELOPMENT AGENCY

Project:

MDANTSANE EAST TEMPORARY RESIDENTIAL AREA

Drawing title:

SITE LAYOUT PLAN