

SPECIFICATION

All dimensions to be checked on site before construction commences.

Project:

MDANTSANE EAST
TEMPORARY RESIDENTIAL
AREA

Client:

BUFFALO CITY
METROPOLITAN
MUNICIPALITY



Project Sponsor:



EASTERN CAPE
DEPARTMENT OF
HUMAN
SETTLEMENTS

Implementing agent:



HOUSING
DEVELOPMENT
AGENCY

Drawing title:


STILTED BASE FRAME
FOUNDATION & FLOOR

DRAWN
tm


Drg. No
HDA/1.07/TR1

Rev
△

SUBFRAME
SKIRT 28.7.2020
EVEN GAP SPACING
6X72
SIDES 6 PCS 2275
ENDS 2 PCS 1200 4 PCS 1718

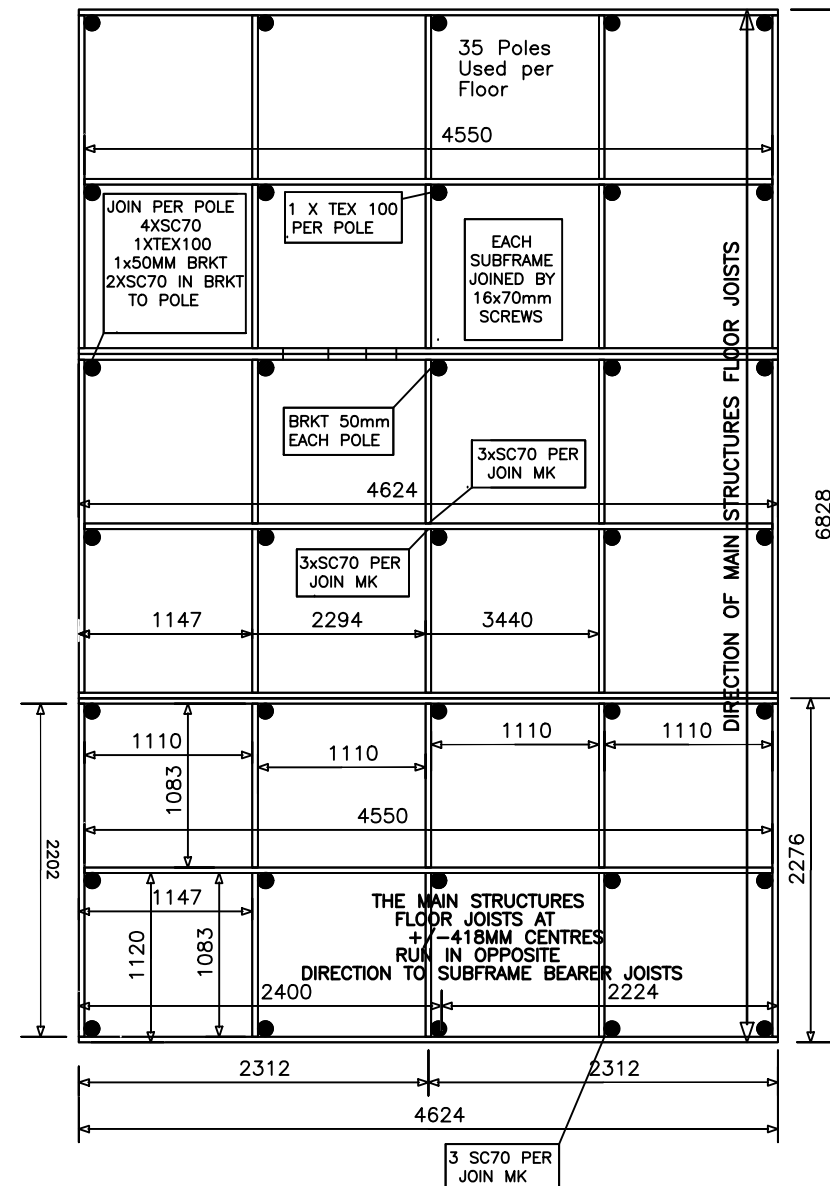

STILTED BASE SUBFRAME FOUNDATION
Scale 1:50

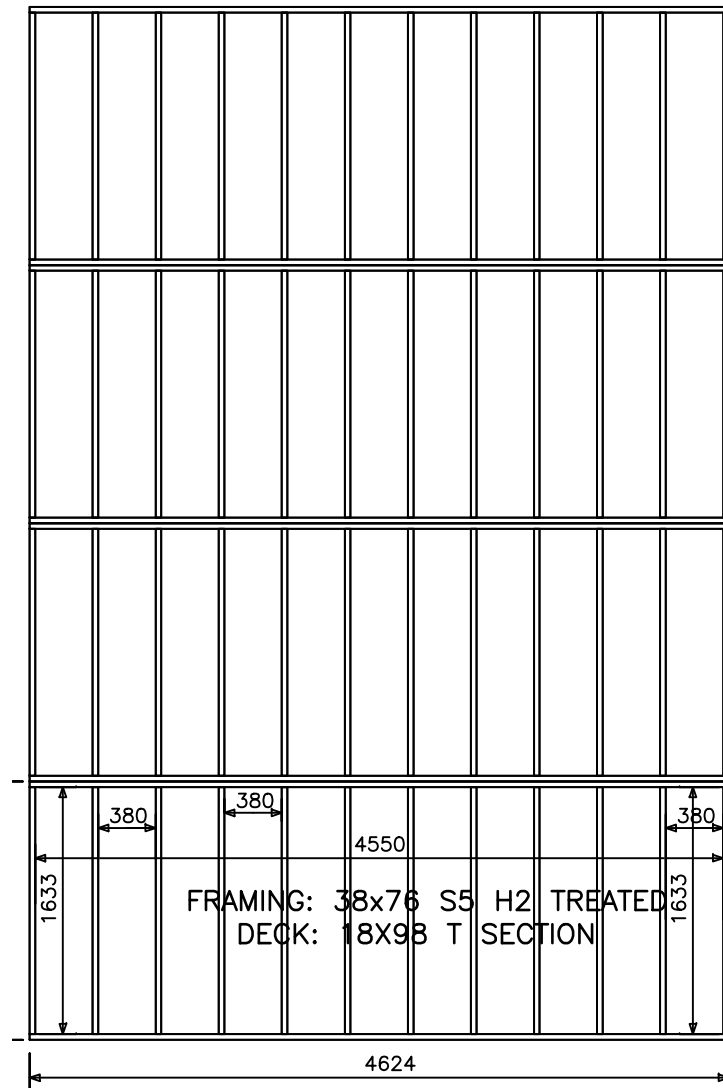

FLOOR
Scale 1:50

2 70x4
SCREWS
PER JOIN