

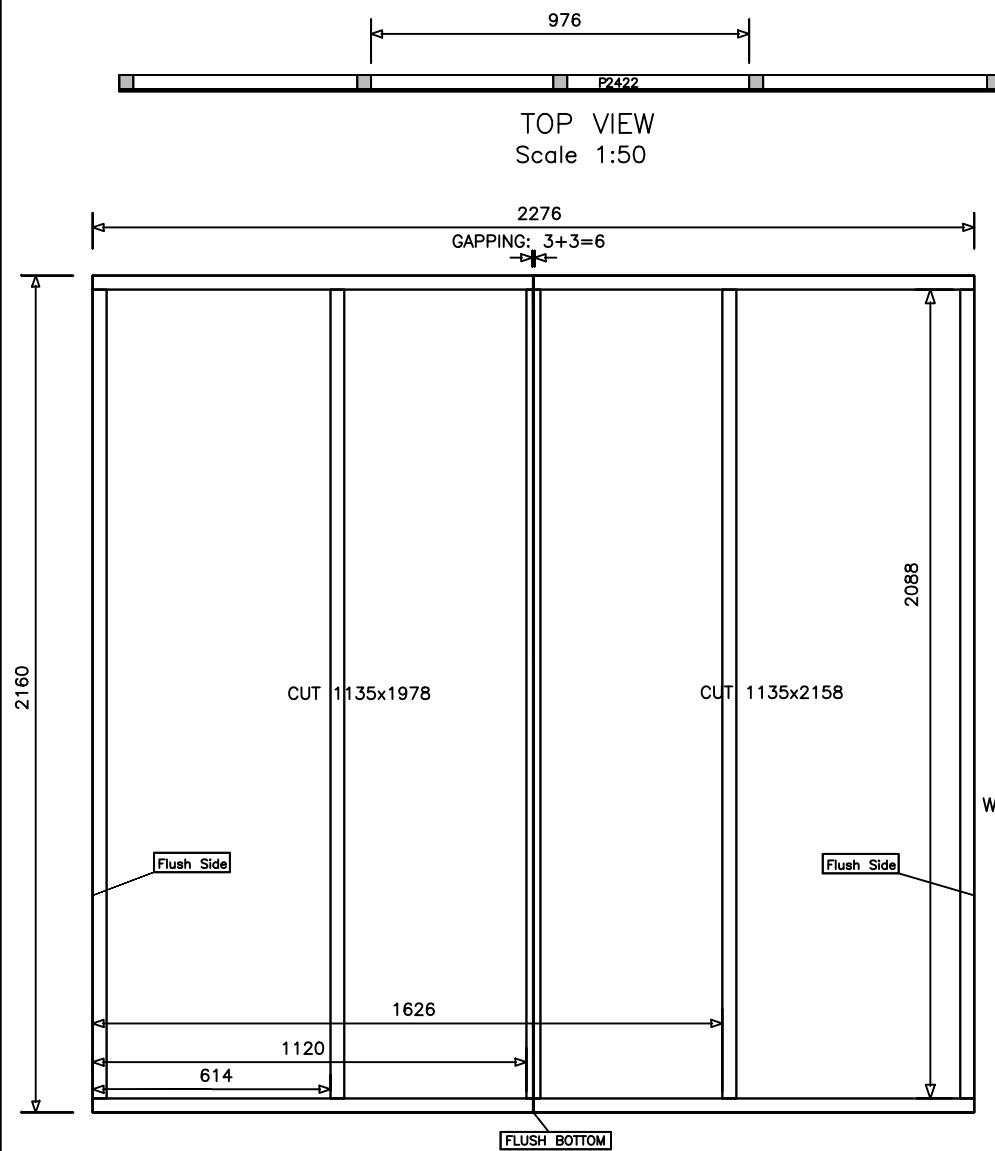


SPECIFICATION

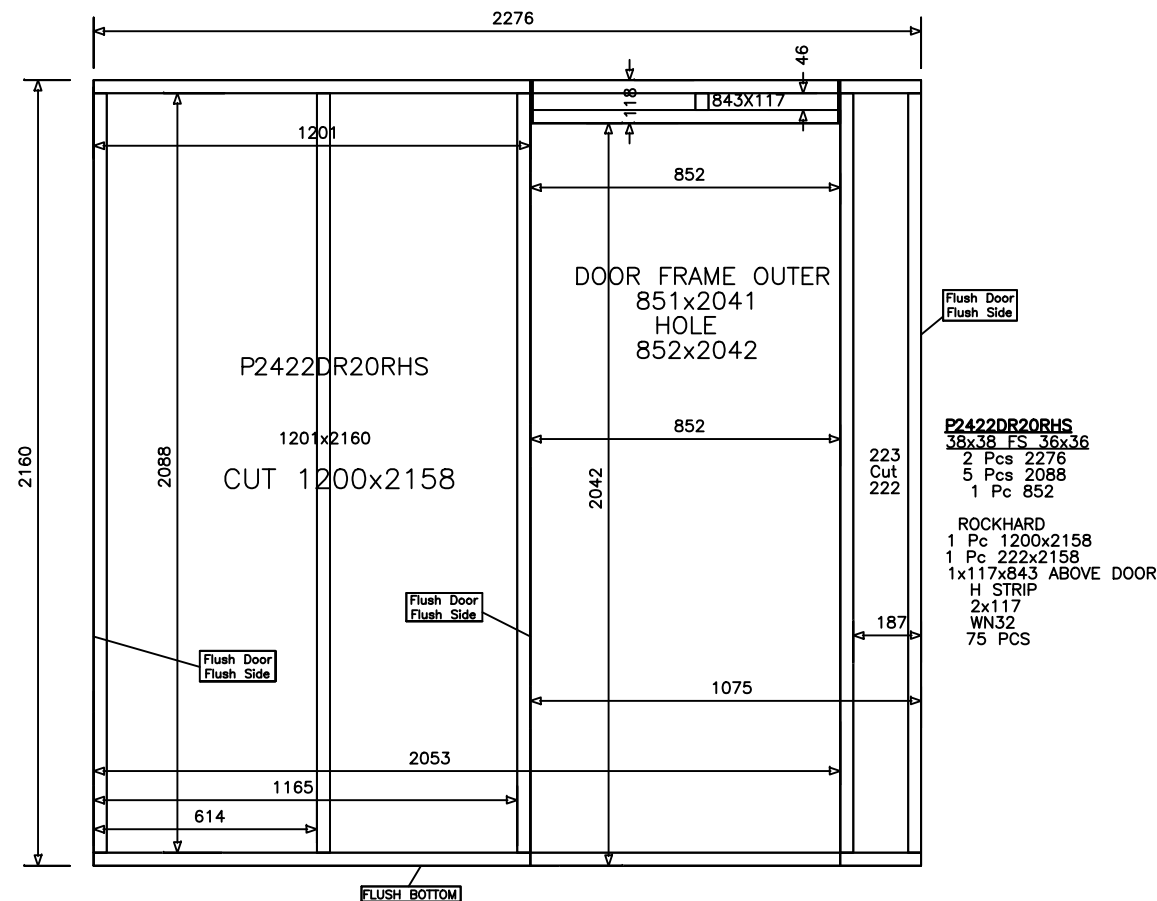

**FRONT VIEW
INTERNAL PANEL WITHOUT DOOR**
Scale 1:50

- P2422x1
PANELING CENTRE
SECTION
GYPSUM**
2 Pcs 1135x2158
H STRIP
1x2158
WN32
75 PCS
- PARTS**
~~38x38 FS 36x36~~
2 Pcs 2276
5 Pcs 2088
Rock Hard
2 Pcs 1135x2158
H STRIP
1x2158
OTHER H STRIP MWHEN JOIN IN
5782P
- SCREW CALCULATION**
70 Screw
SC70MK 21 Pcs
What is in panel+1 for breakage
- WN32 Calculation**
70 Pcs
Total 75 Pcs+5%
WN32MK 75 Pcs

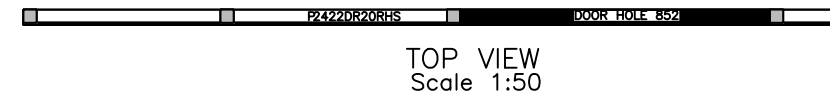

**FRONT VIEW
INTERNAL PANEL WITH DOOR**
Scale 1:50

All dimensions to be checked on site before construction commences.

Project:

**MDANTSANE EAST
TEMPORARY RESIDENTIAL
AREA**

Client:

**BUFFALO CITY
METROPOLITAN
MUNICIPALITY**



Project Sponsor:

**EASTERN CAPE
DEPARTMENT OF
HUMAN
SETTLEMENTS**

Implementing agent:



Drawing title:

**INTERNAL PANELS WITH
DOOR AND WINDOWS**

DRAWN
tm

Drwg. No
HDA/I.07/TR3

Rev
△