



SPECIFICATION

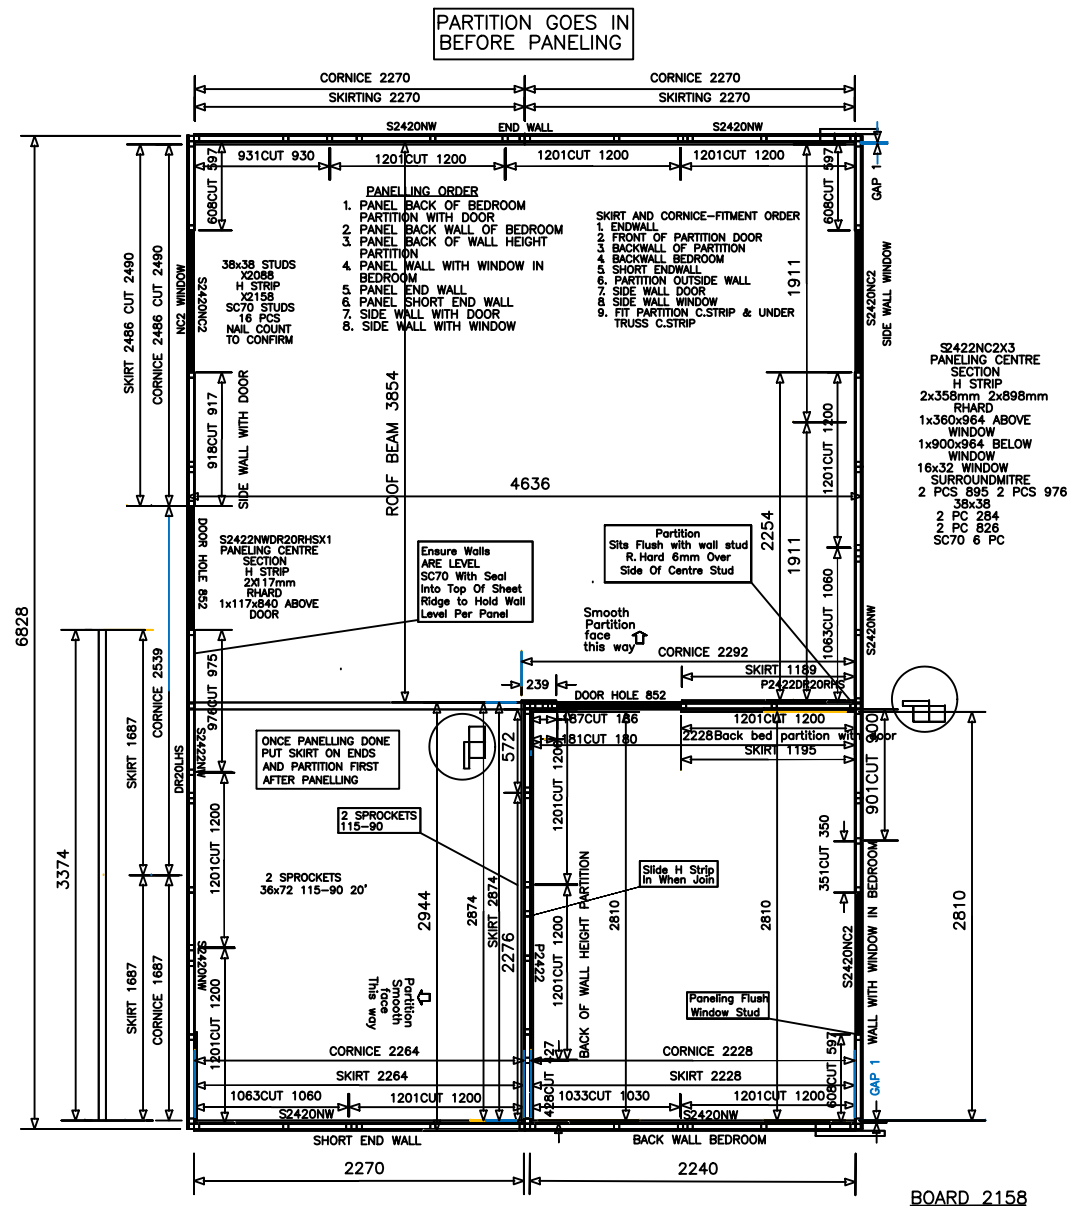

6.852X4.648
=31.84m²

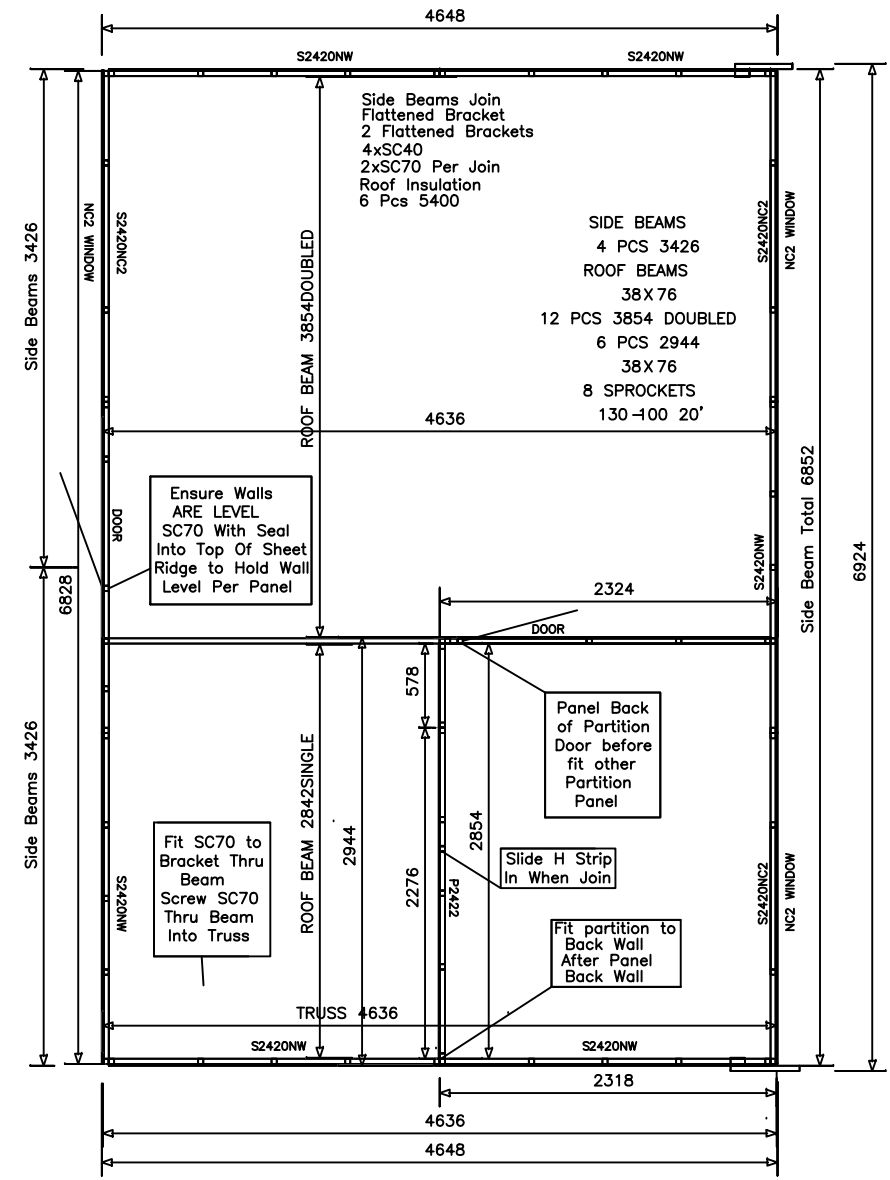

LAYOUT OF SIDE BEAMS & ROOF BEAM

Scale 1:50

All dimensions to be checked on site before construction commences.

Project:
**MDANTSANE EAST
TEMPORARY RESIDENTIAL
AREA**

Client:
**BUFFALO CITY
METROPOLITAN
MUNICIPALITY**



Project Sponsor:
**EASTERN CAPE
DEPARTMENT OF
HUMAN
SETTLEMENTS**

Implementing agent:
**HOUSING
DEVELOPMENT
AGENCY**

Drawing title:
PANELS & BEAMS LAYOUT

DRAWN tm	Dr. No HDA/1.07/TR4	Rev △
-------------	------------------------	----------

PANELLING 4870
3 WINDOW OPTIMISED
Scale 1:50

H STRIP 25 15 3
GAP WORKED AS 0
3 FOR STRIP 1.5mm EACH SIDE

BOARD 2158