

**SPECIFICATION**

All dimensions to be checked on site before construction commences.

Project:

**MDANTSANE EAST  
TEMPORARY RESIDENTIAL  
AREA**

Client:

**BUFFALO CITY  
METROPOLITAN  
MUNICIPALITY**



Project Sponsor:

**EASTERN CAPE  
DEPARTMENT OF  
HUMAN  
SETTLEMENTS**



Implementing agent:

**HOUSING  
DEVELOPMENT  
AGENCY**


Drawing title:

**EXTERNAL PANELS-NO DOOR  
AND ROOF DETAILS**

DRAWN  
tm

Drg. No  
HDA/1.07/TR5


Rev  
△

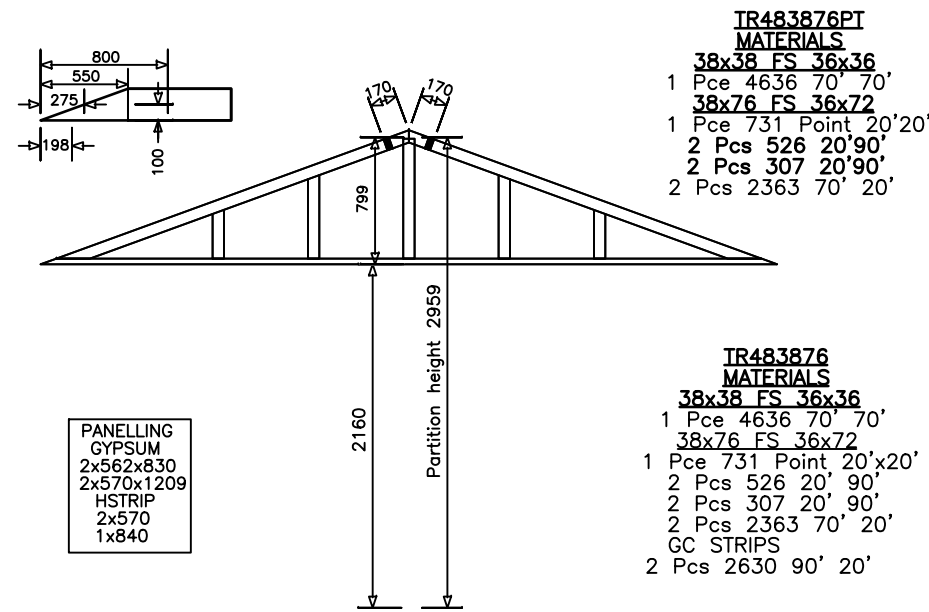

**ROOF DETAILS 1**  
Scale 1:50

- RH SHEET**  
 4 Pcs 594x844  
 4 Pcs 594x630  
 4 Pcs 1115x410  
**HSTRIP**  
 2 PC 844  
 4 PCS 625  
 4 PCS 404


- RH6x219**  
 2 Pcs 1718  
 2 Pcs 1900  
 2 Pcs 1400  
 1 Pce 1835  
 1 Pce 1200  
 1 Pce 830  
**6x35**  
 3 Pcs 1545  
**RH SHEET**  
 2 Pcs 594x844  
 2 Pcs 594x630  
 2 Pcs 1115x410  
**HSTRIP**  
 1 PC 844  
 2 PCS 625  
 2 PCS 404

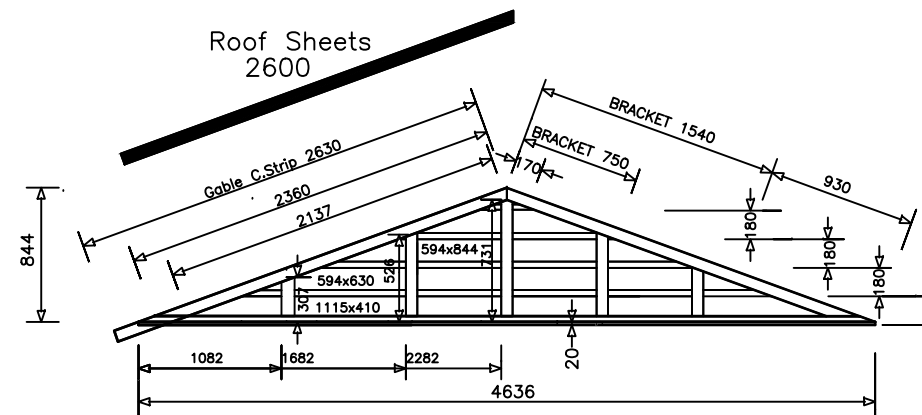

**ROOF DETAILS 2**  
Scale 1:50



**TOP VIEW**  
Scale 1:50

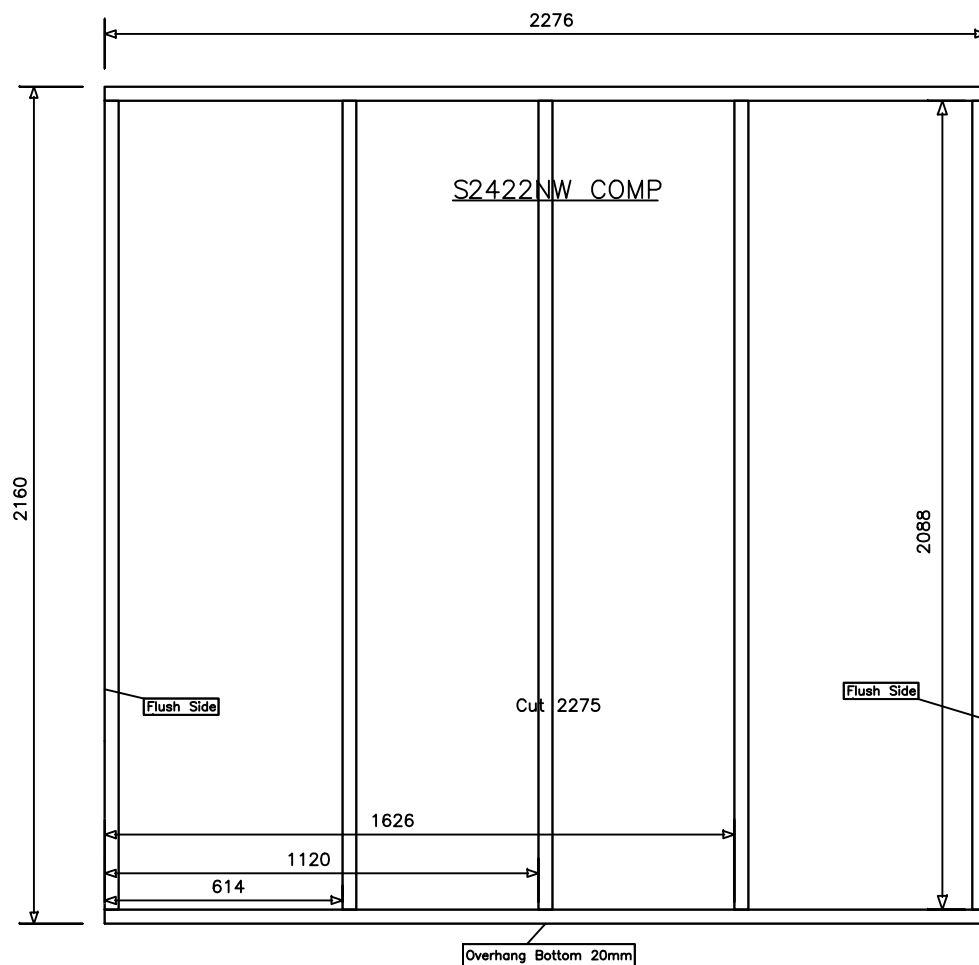

**FRONT VIEW  
EXTERNAL PANEL WITHOUT DOOR**  
Scale 1:50

12
11
10
9
8
7
6
5
4
3
2
1

- PARTS**  
**38x38 FS 36x36**  
 2 Pcs 2276  
 5 Pcs 2088  
**Rock Hard**  
**6x200**  
 1 Pc 2275  
**6x219**  
 11 Pc 2275

- OTHER ITEMS**  
**6x35 2.4m**

- SCREW CALCULATION**  
**70 Screw**  
**SC70MK 21 Pcs**  
 What is in panel+1 for breakage

- WN32 Calculation**  
 Starter 7 Pcs(For 1.8m)  
 2 Per Nail Point Per Board  
 120 Pcs  
 Total 127 Pcs  
**WN32MK 130 Pcs**