


SPECIFICATION

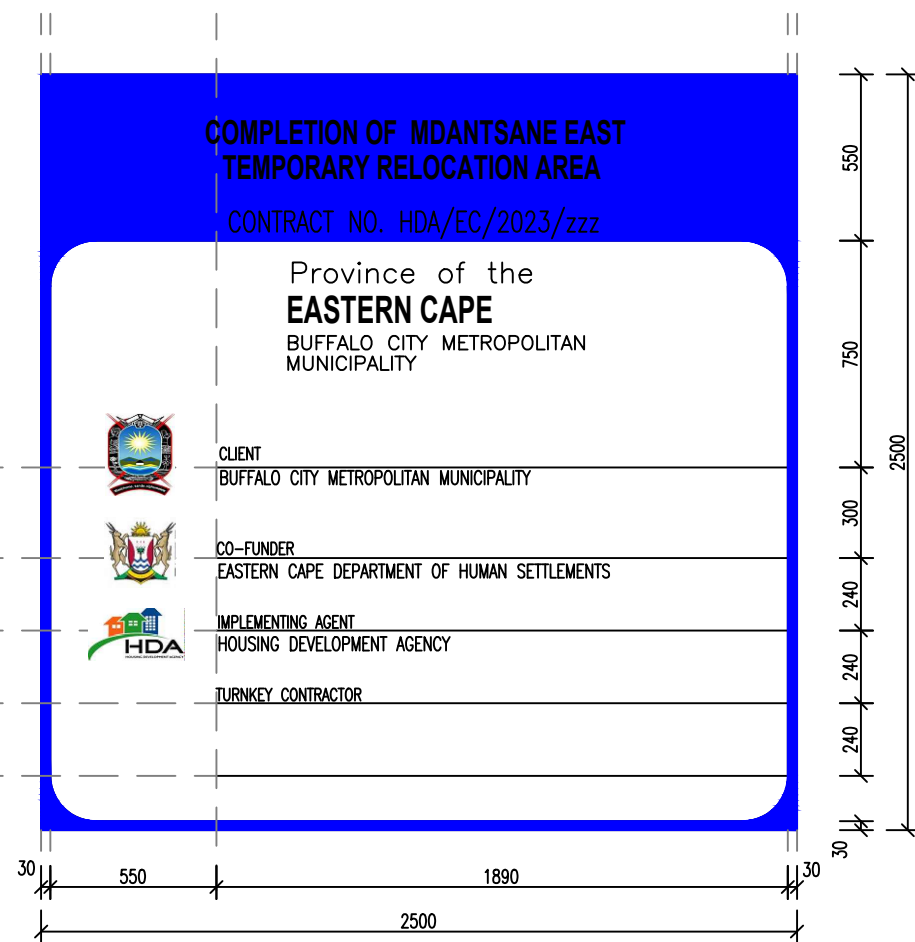

LETTERING & SETTING OUT

TITLE BLOCK – 100mm Helvetica Medium upper case letters in white (TITLE TO BE BOLD)

NAMES OF PRACTICES AND FIRMS – 50mm Helvetica Medium upper case letters in black.

PROFESSIONAL TITLES – 30mm Helvetica Medium upper case letters only in black. Allow 10mm between line and professional titles.

HORIZONTAL LINE – 8mm thick in black

BORDER – The all round border is 30mm in Blue

LOGOS – logos to be 225mm wide with height proportional.

PROJECT NAMEBOARD LAYOUT

Scale 1:25

All dimensions to be checked on site before construction commences.

Project:

**MDANTSANE EAST
TEMPORARY RESIDENTIAL
AREA**

Client:

**BUFFALO CITY
METROPOLITAN
MUNICIPALITY**



Project Sponsor:



**EASTERN CAPE
DEPARTMENT OF
HUMAN
SETTLEMENTS**

Implementing agent:



**HOUSING
DEVELOPMENT
AGENCY**


Drawing title:

**PROJECT NAMEBOARD
& SUPPORT DETAILS**

DRAWN
tm

Drq. No
HDA/1.07/TR8

Rev
△

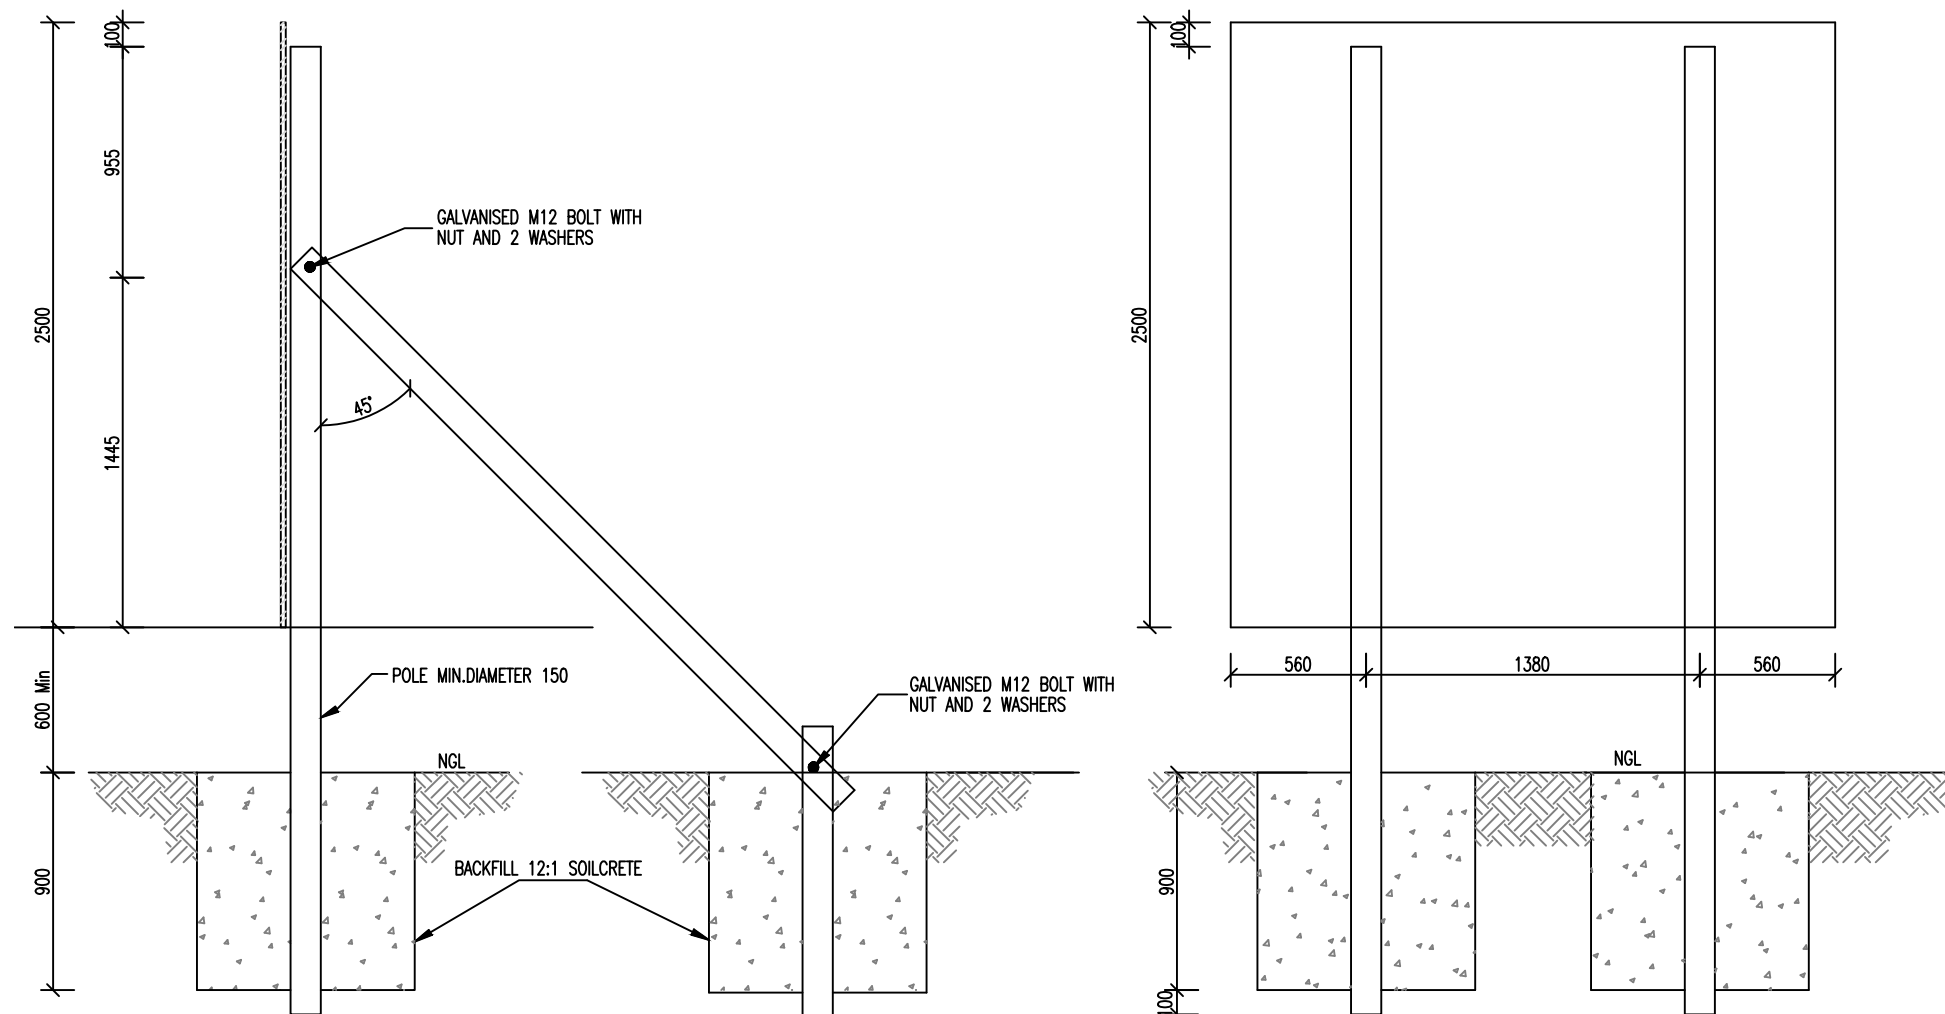

SIGN SUPPORTS

Scale 1:25