
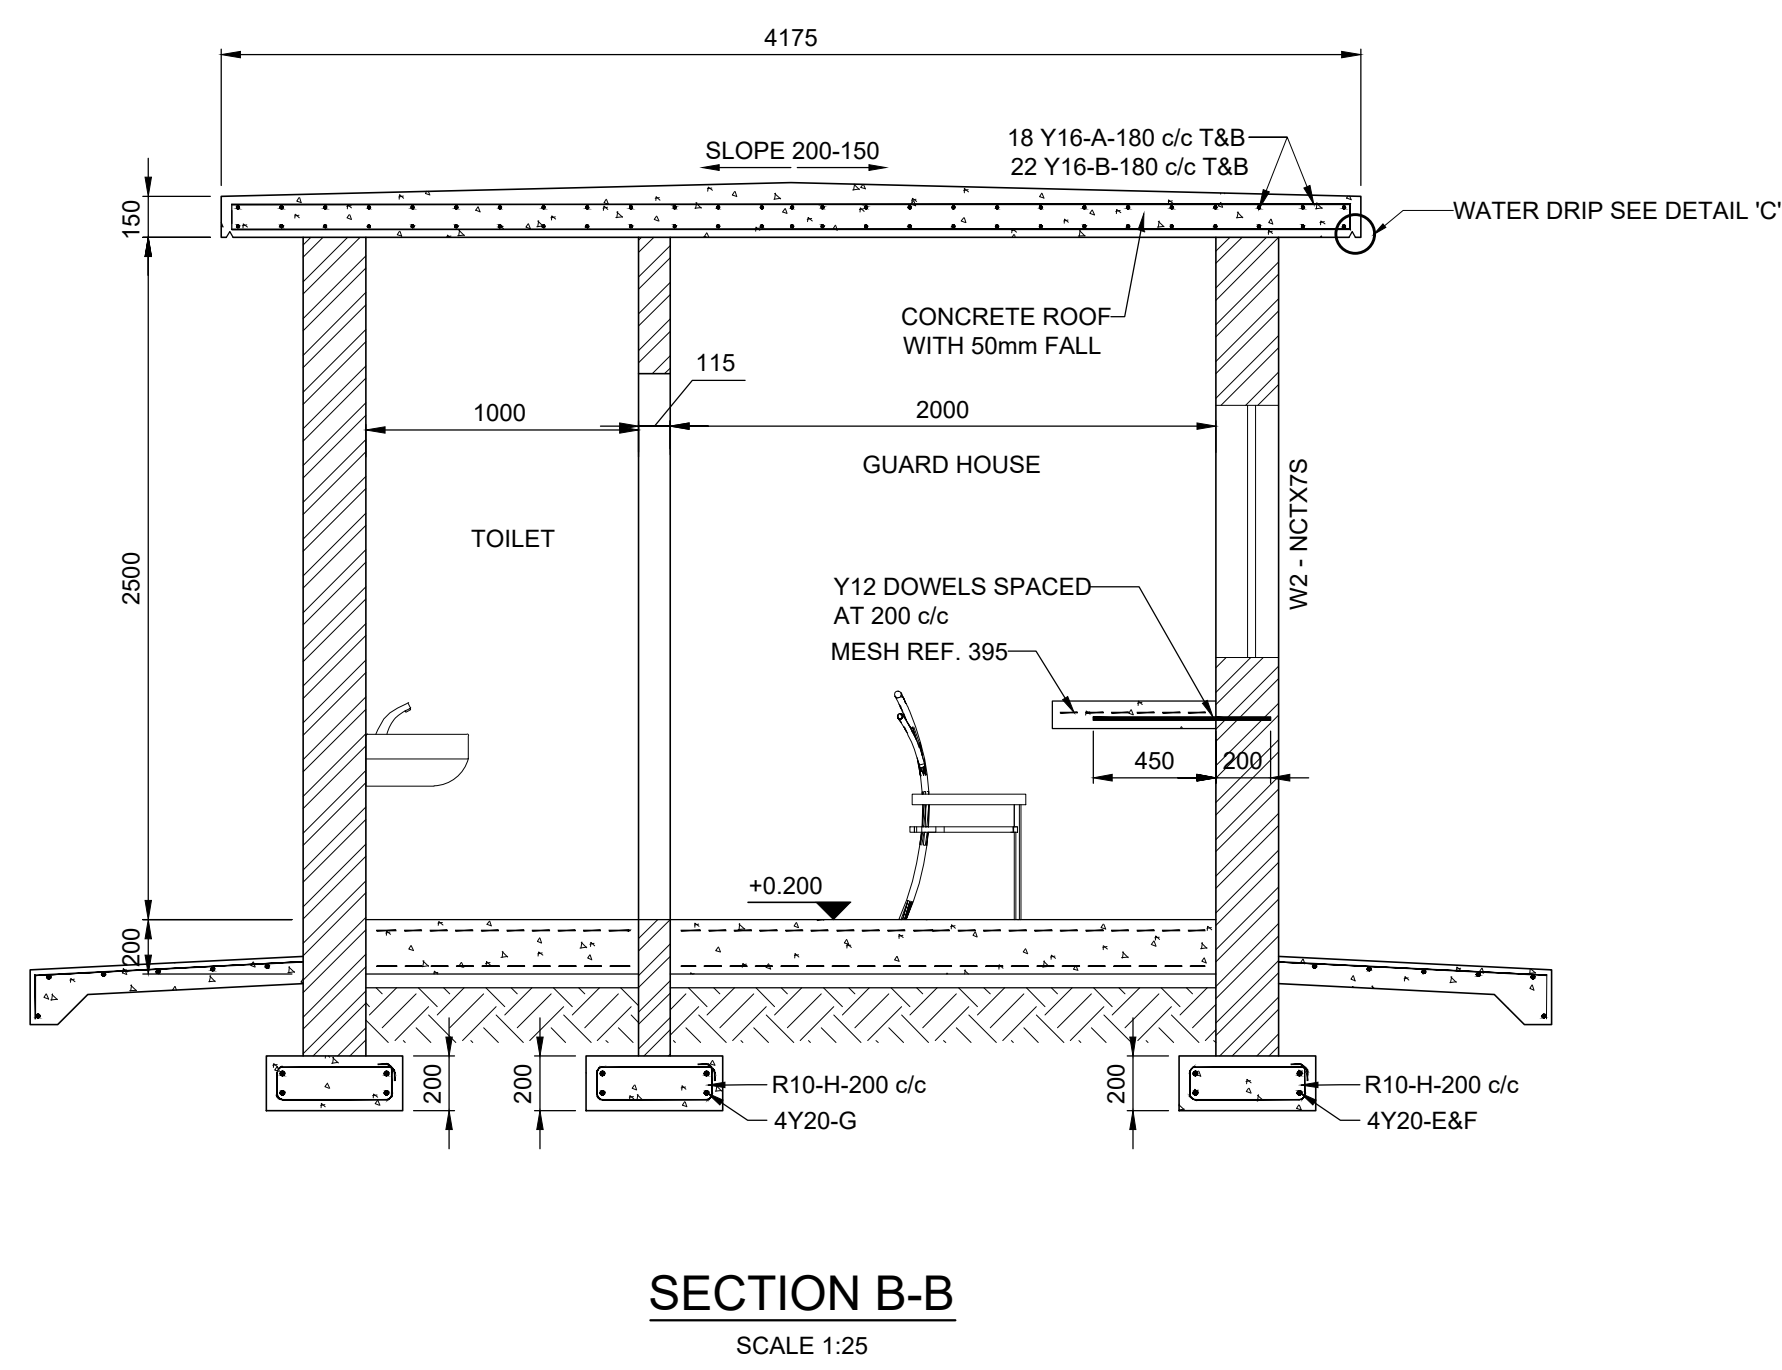
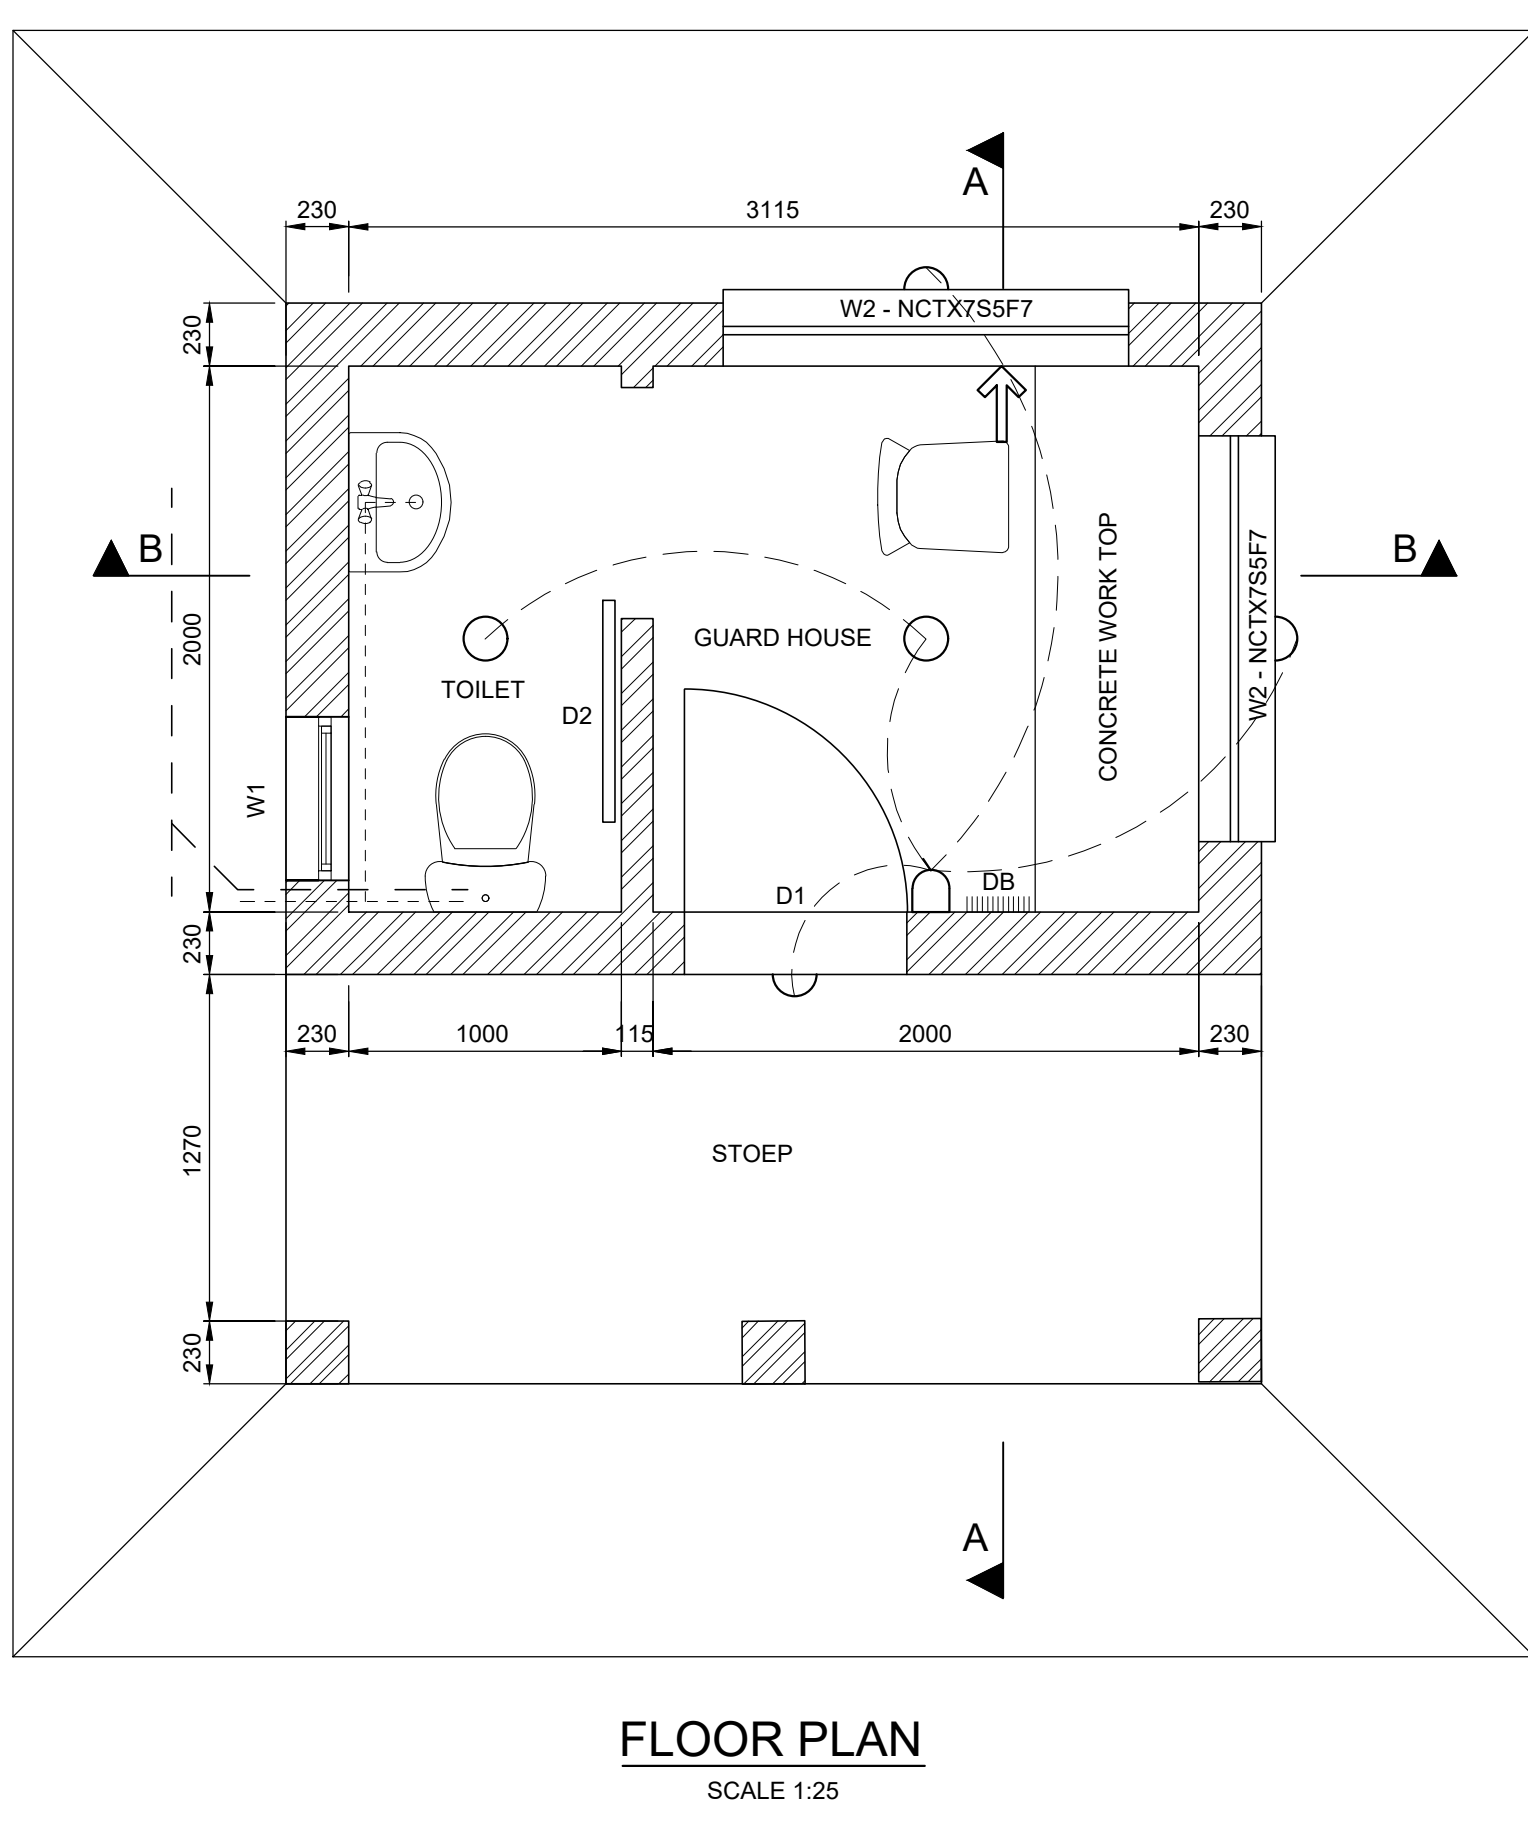
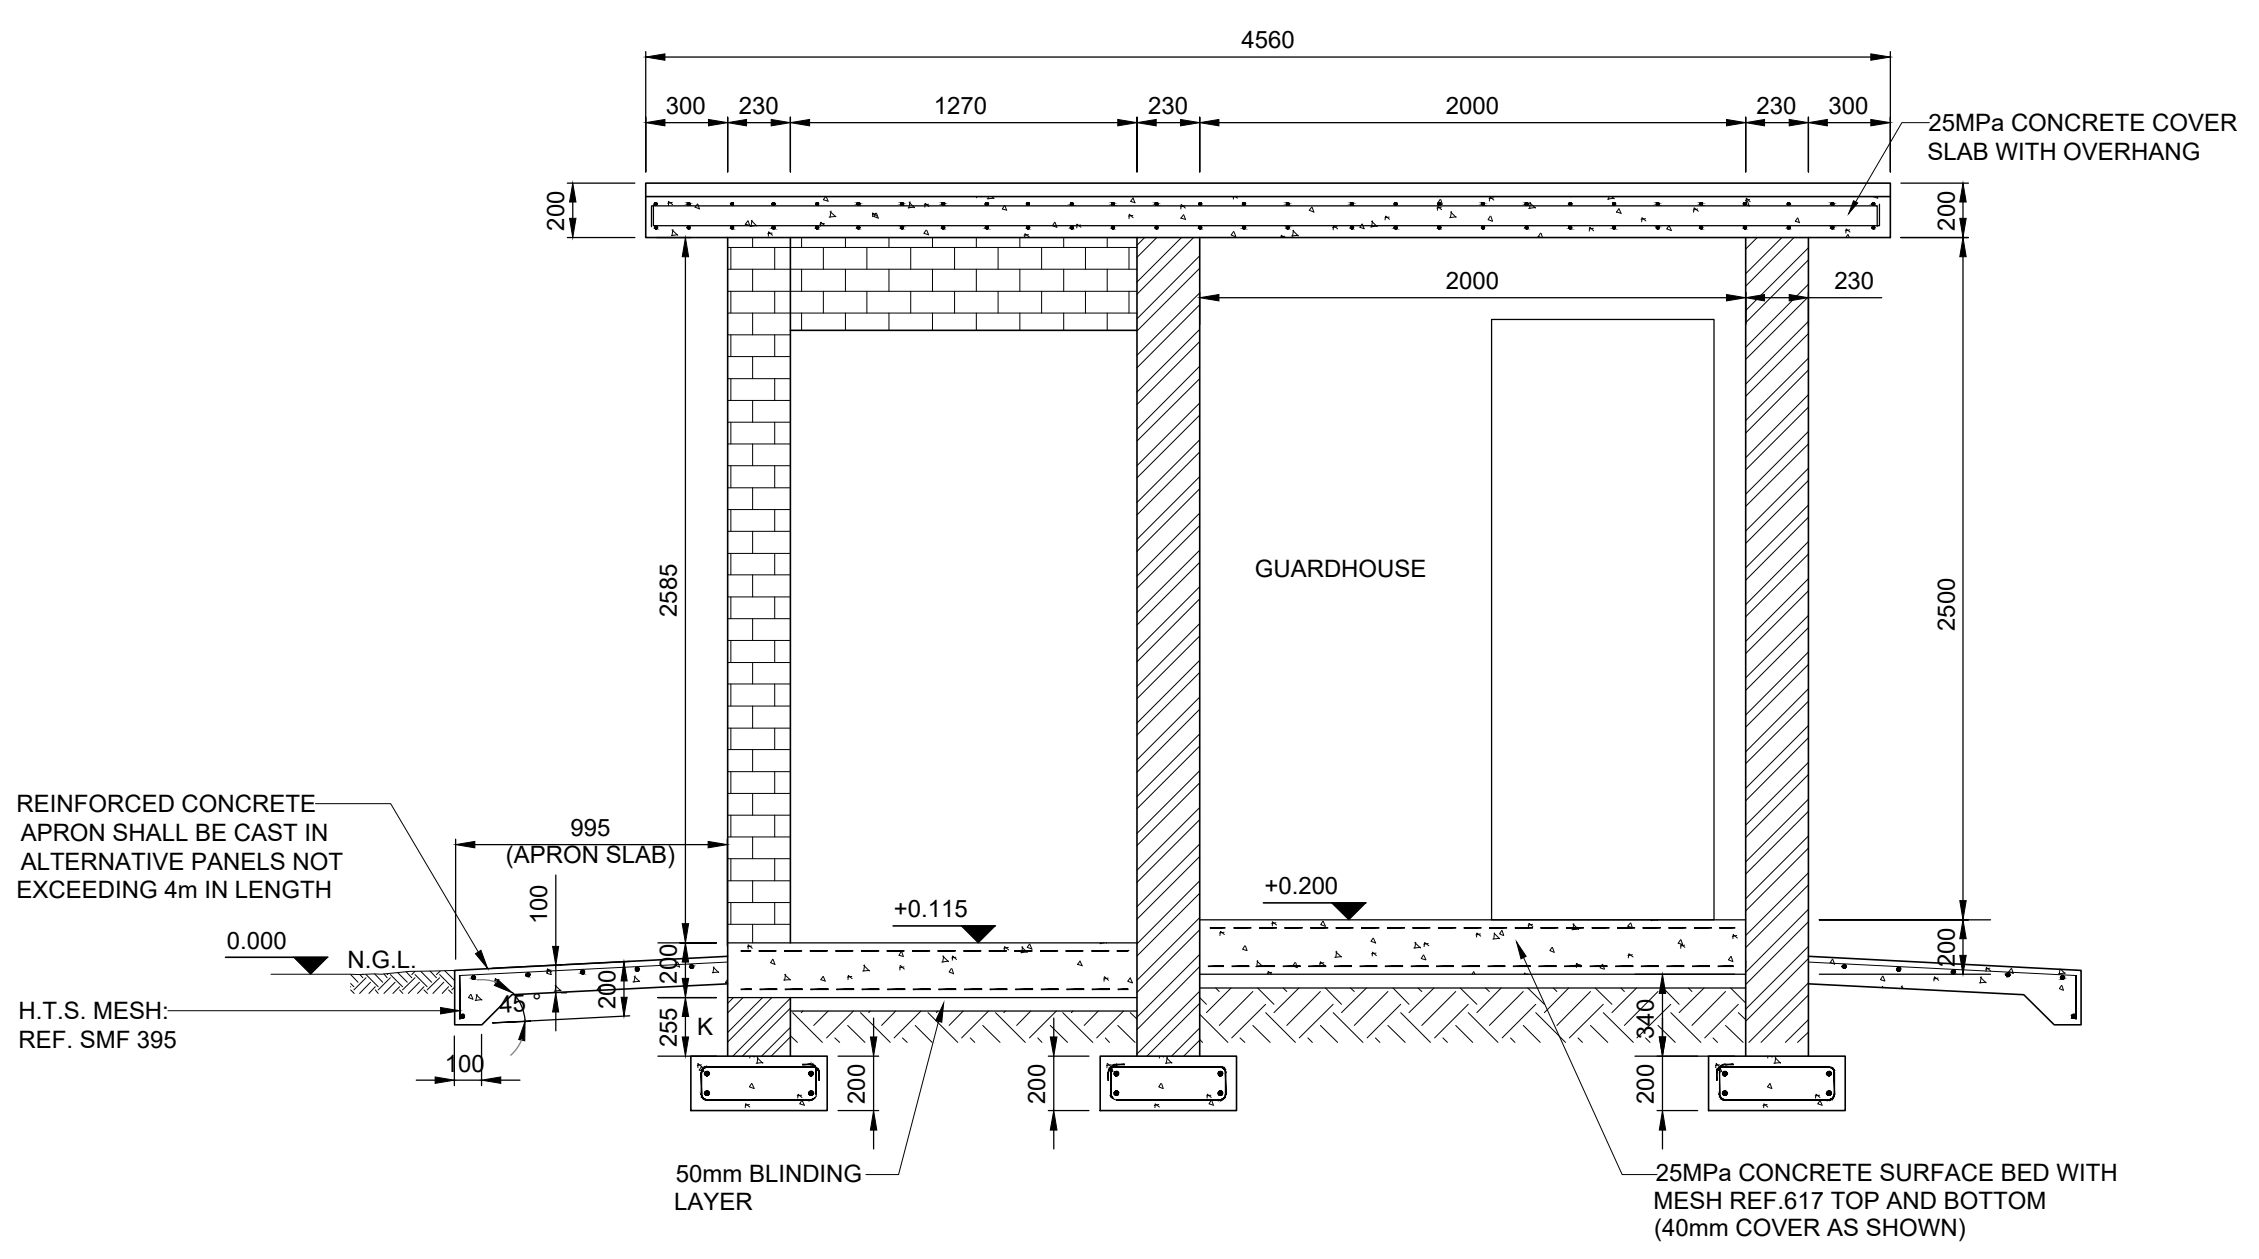


LEGEND:

- DB DISTRIBUTION BOARD
- Light Switch Cluster
- Ceiling Light Point
- Wall Light Point
- 15amp Double Plug

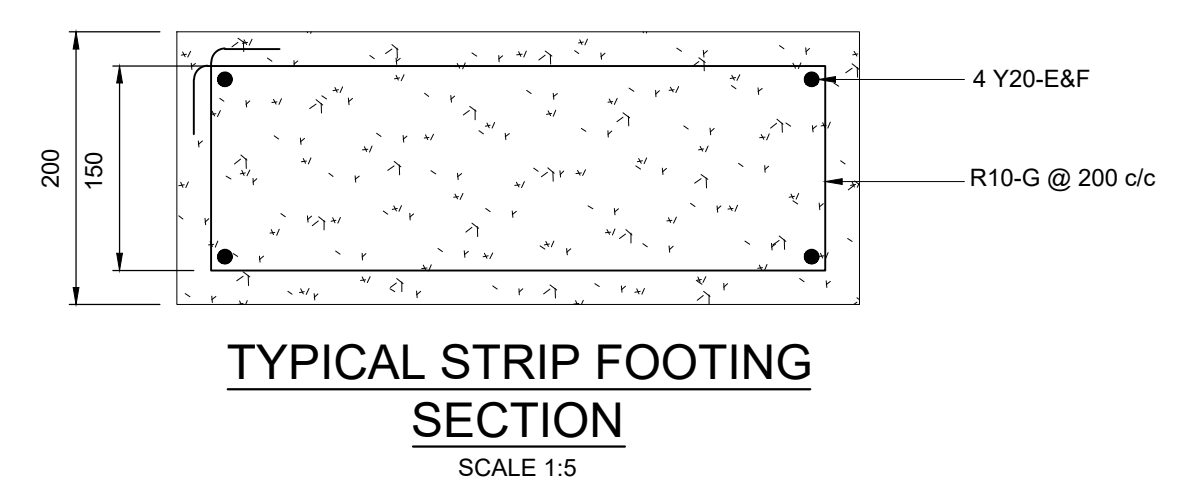

NOTES AND SPECIFICATIONS

GENERAL ENGINEERING NOTES

1. ALL MATERIAL AND WORKMANSHIP MUST COMPLY WITH THE REQUIREMENTS OF THE LATEST RELEVANT SABS REQUIREMENTS.

2. ALL DIMENSIONS ARE IN MILLIMETRES. (UNLESS OTHERWISE SPECIFIED)

3. DO NOT SCALE FROM THESE DRAWINGS.

4. ALL DIMENSIONS MUST BE CHECK AND APPROVED ON SITE.

5. THE CONSTRUCTION TO BE DONE IN ACCORDANCE WITH THE STANDARD SPECIFICATION FOR MUNICIPAL CIVIL ENGINEERING WORKS, THIRD EDITION 2005 AND THE STANDARD CTWW DETAIL DRAWINGS.

6. THESE DRAWINGS MUST BE READ IN CONJUNCTION WITH THE STANDARD DRAWINGS (IF APPLICABLE).

7. THESE DRAWINGS MUST BE READ IN CONJUNCTION WITH THE STANDARD SPECIFICATIONS FOR MUNICIPAL CIVIL ENGINEERING WORKS, SERIES 4.

8. THE SIGNATURE OR INITIALS ON THIS DRAWING, OF ANY MANAGER OF WATER AND SANITATION AND INFRASTRUCTURE DEVELOPMENT DEPARTMENT, IN NO WAY REMOVES ANY RESPONSIBILITY WHATSOEVER FROM THE CONSULTANT.

9. THE CONSULTANT REMAINS RESPONSIBLE TO ENSURE THAT ALL THE GUIDELINES, STANDARD DRAWINGS, STANDARDS AND SPECIFICATIONS OF WATER AND SANITATION AND INFRASTRUCTURE DEVELOPMENT DEPARTMENT HAVE BEEN MET AND COMPLIED WITH.

10. FINAL POSITION OF SERVICES TO BE DETERMINED ON SITE.

REVISION INFORMATION

No.	DATE	DESCRIPTION:	BY
E1	2023-03-31	ISSUED FOR DETAIL DESIGN	P.P
E2	2023-05-10	ISSUED FOR DETAIL DESIGN	P.P
F1	2023-09-18	ISSUED FOR TENDER	P.P

CLIENT



HDAHOUSING DEVELOPMENT AGENCYan agency of the Department of Human Settlements

CONSULTANT



amce7 Pierre StreetBendor,Polokwane,Tel No. (015) 295 9914

PROJECT DESCRIPTION

PROFESSIONAL ENGINEERING SERVICES FOR BURGERSFORT OUTFALL SEWER.

DISCIPLINE

STRUCTURAL ENGINEERING

DRAWING DESCRIPTION

BURGERSFORT EXT 54,
PUMP STATION: GUARDHOUSE LAYOUT AND DETAILS

DRAWN BY:

Neo Mahula

SIGNATURE AND DATE:

18 SEP 2023

CHECKED BY:

Dale Russon
Structural Technologist

SIGNATURE AND DATE:

18 SEP 2023

Paul Phulwane
PR Tech Eng 201470142

SIGNATURE AND DATE:

18 SEP 2023

PROJECT NO.:

1121

DATE:

18 SEP 2023

DRAWING NO.:

NT06-22-1121-601-PS-004

SCALE

AS SHOWN

SHEET SIZE

A1

REVISION

F1