


ORIGINAL SCALE AS SHOWN ON A0	
ALT. DWG. No.	CONTRACT No.
SHT. No.	PROJECT No. XXXXX
DRAWING No. XXXXX - 10	REVISION 0

No.	REFERENCE DRAWINGS	REVISIONS	DATE	CHKD	APPRV
1	ISSUED FOR TENDER		01/22		
ONLY REVISIONS MARKED THUS △ ARE VALID					

DESIGNED	W.T.
CHECKED	P. MANTUNGWA
DRAWN	W.T.
TRACED	
CHECKED	P. MANTUNGWA
PROJ. ENG.	P. MANTUNGWA

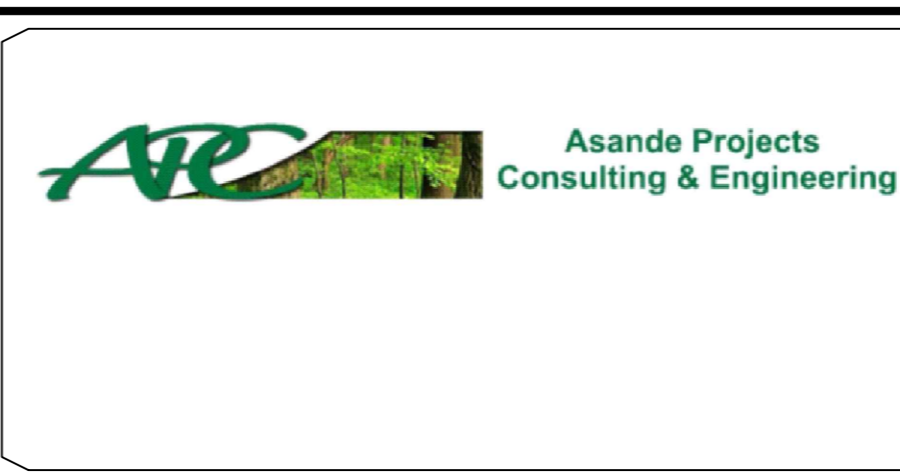

PROJECT/DRAWING TITLE
LEPHALELE MUNICIPALITY
PAARL WASTE WATER TREATMENT WORKS UPGRADE
SLUDGE DRYING BEDS